

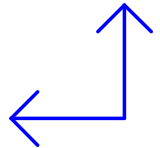


EAST BLOCK


DUAL ASPECT UNITS MARKED WITH  ICON

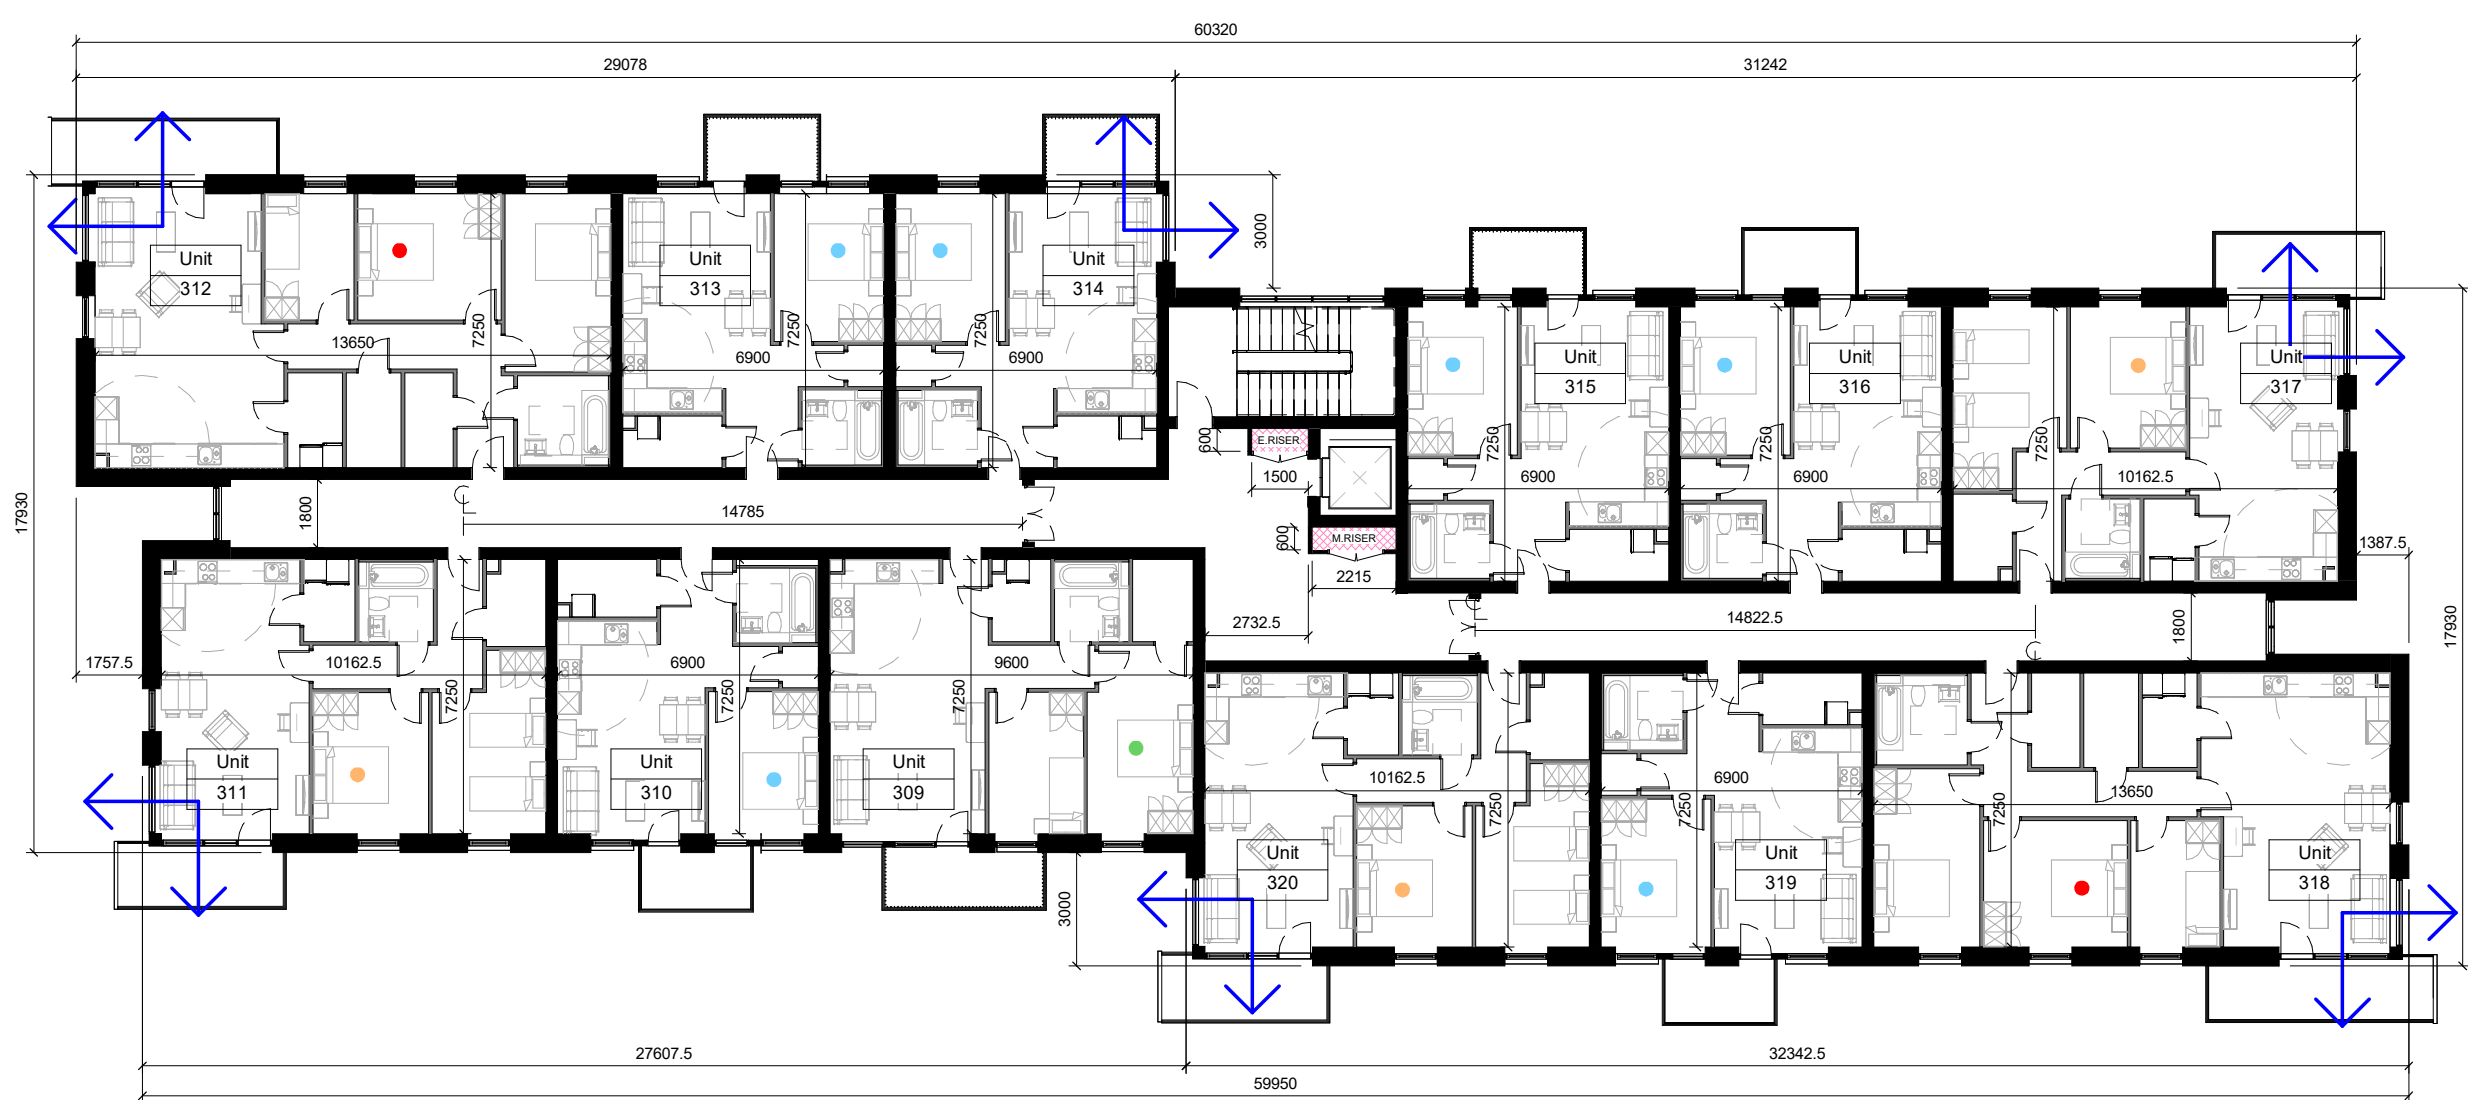

L04 - Fourth Floor Plan
1 : 200

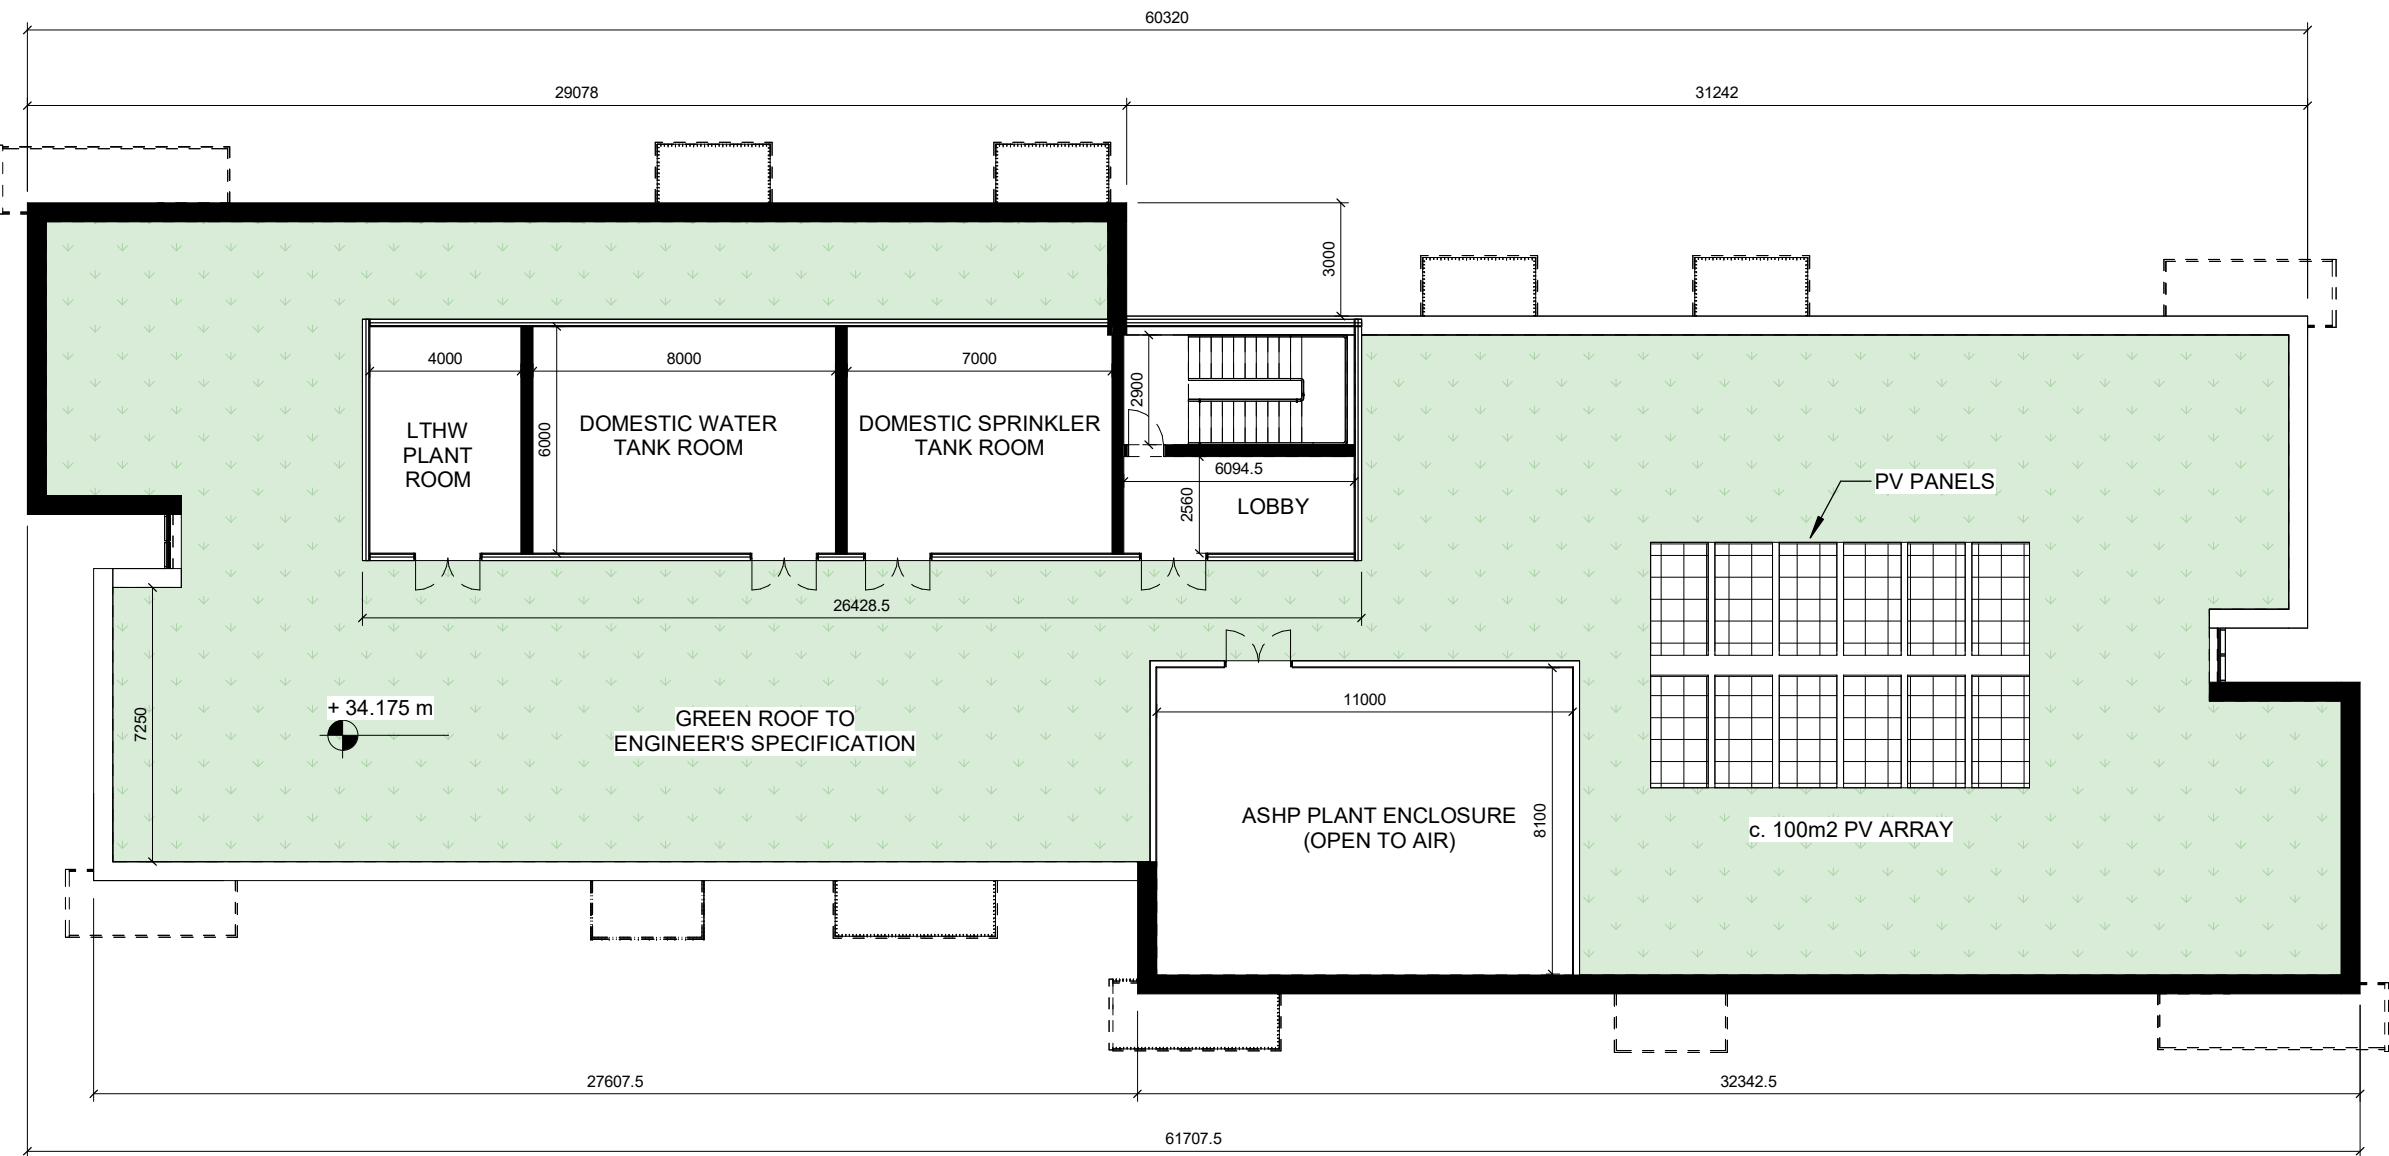

L06 - Roof Plan
1 : 200

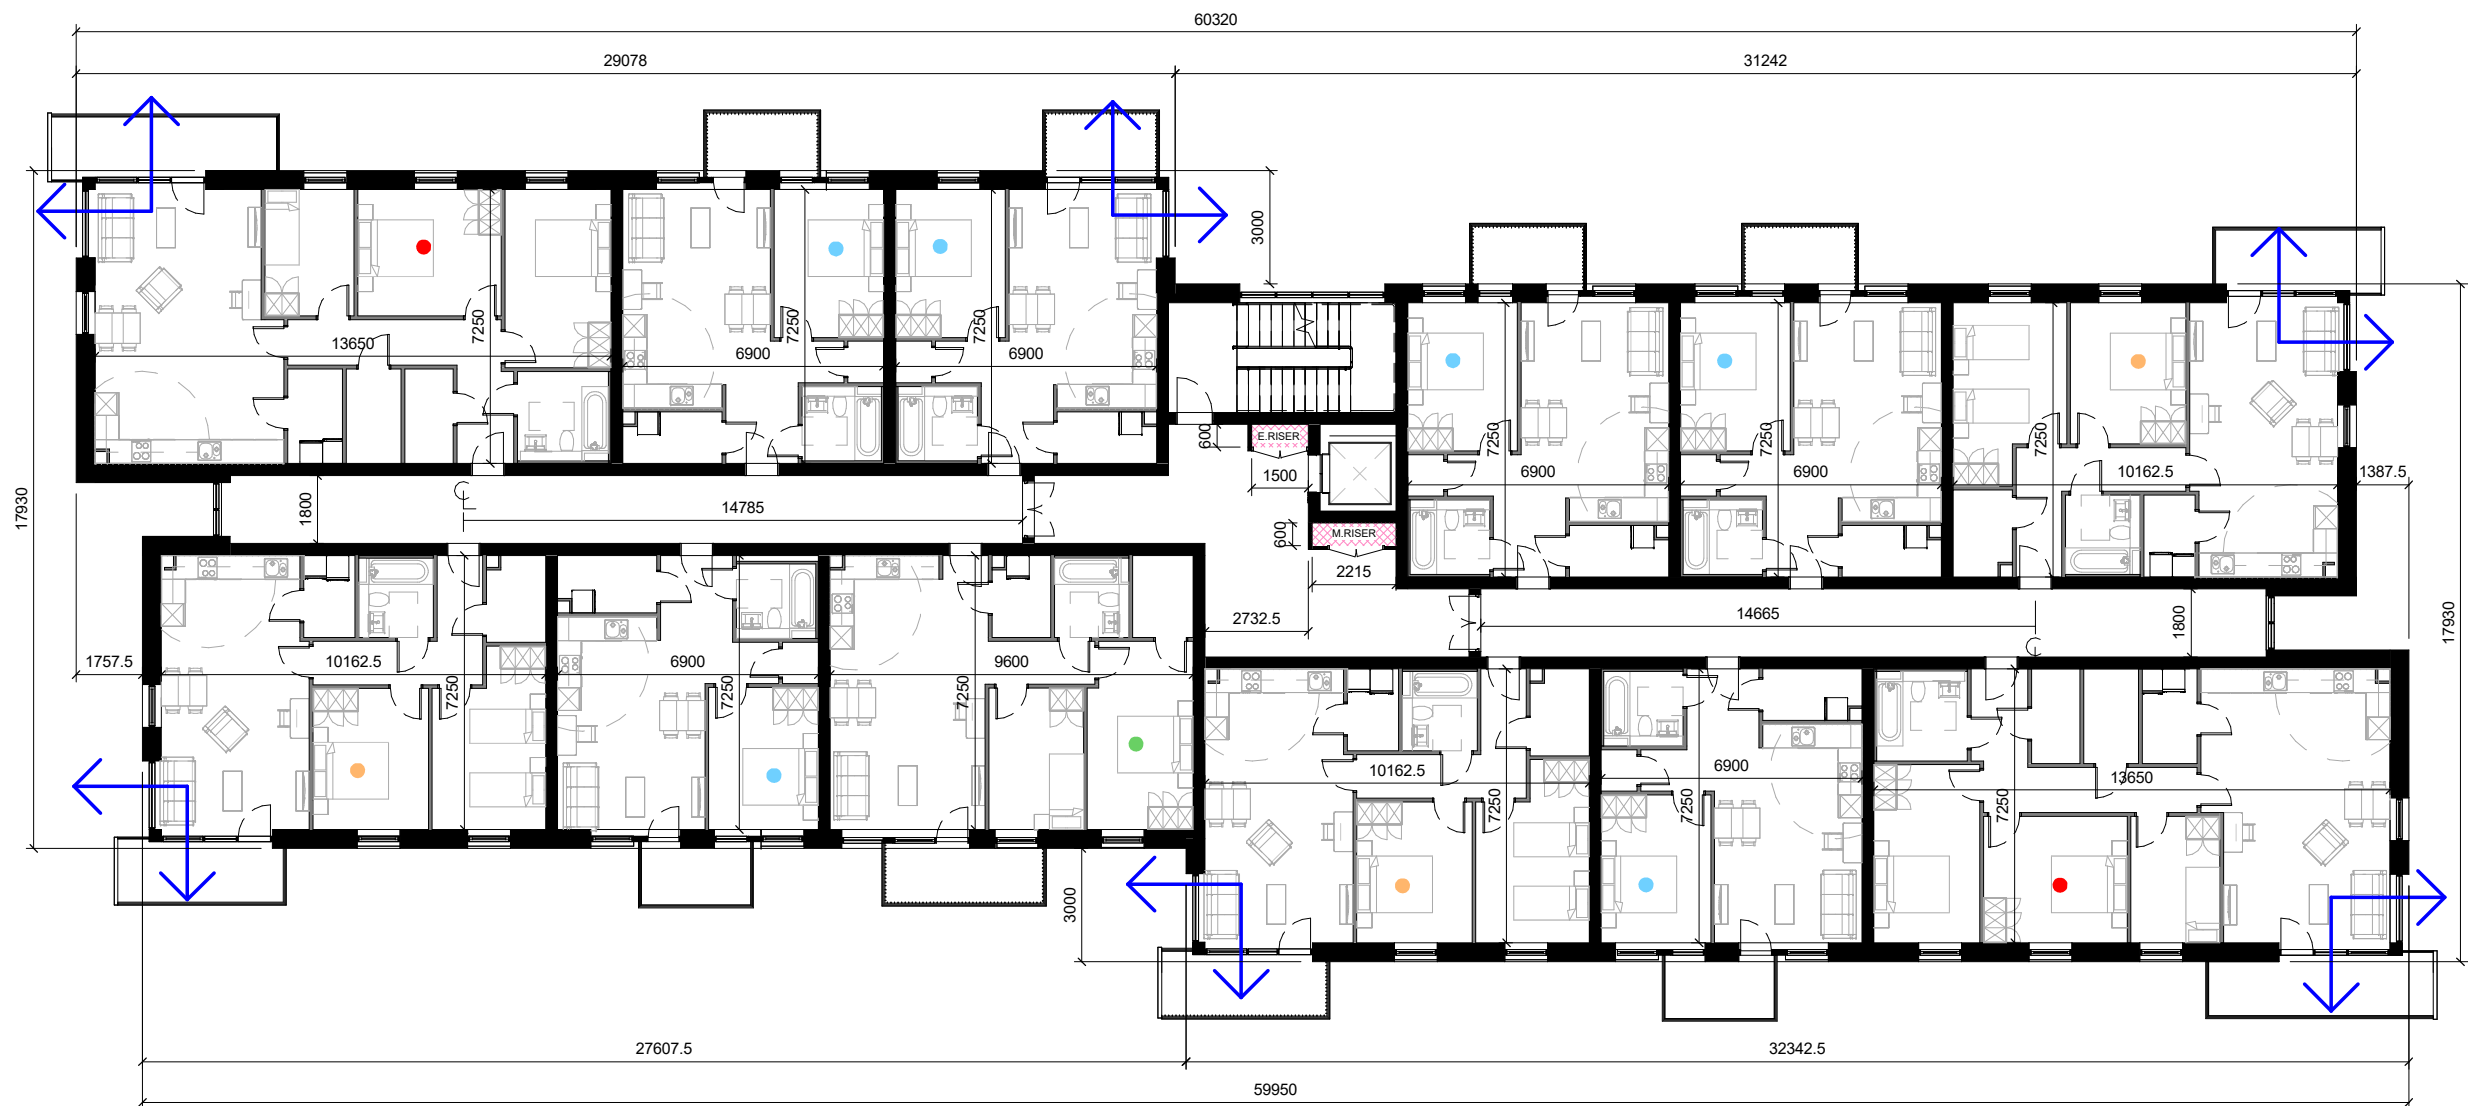

L05 - Fifth Floor Plan
1 : 200

Notes:

- Do not scale from this drawing. Use figured dimensions in all cases.
- Verify dimensions on site and report any discrepancies to the Architect immediately.
- This drawing to be read in conjunction with the Architect's Specification.
- © This drawing is copyright and may only be reproduced with the Architect's permission.

Drawing Notes:

TOTAL NUMBER OF UNITS: 72
TOTAL DUAL ASPECT UNITS: 36 (50%)

UNIT TYPE LEGEND

- 1B2P +10%
- 2B3P +10%
- 2B4P
- 3B5P

12 Units Per Floor

GROUND FLOOR

- 1-BED - 7 Units
- 2-BED - 3 Units
- 3-BED - 2 Units

FIRST TO FIFTH

- 1-BED - 6 Units
- 2-BED - 4 Units
- 3-BED - 2 Units

LEGEND

- BUILDING MAIN ENTRANCE
- RISER
- DUAL-ASPECT UNIT



Issues & Revisions			
Rev.	Date	Dwn	Details of Issue / Revision
P2.1	22.11.2024	AK	REVISED POST S32B
P2.2	04.12.2024	AK	PLANT REVISED
P3	10.01.2025	AK	ISSUED FOR PLANNING



Douglas Business Centre,
Carrigaline Rd.,
Douglas, Cork,
T12 P0B8
T: + 353 (0)21 436 2922
W: www.reddyarchitecture.com
E: info@reddyarchitecture.com

Client Details:

The Land Development Agency (LDA)

Project Details:			
LDA Wilton, Sarsfield Road LRD Lands Adjoining the ESB Networks DAC Office, at Farrandahadore More, Sarsfield Road, Wilton Cork City			
Job No:	Sheet Size:	Scale @A1:	Status
P23-081C	A1_L	As indicated	P3
Issue Date:	Drawn By:	Reviewed By:	Purpose of Issue
AUGUST 2024	AK	P.Mulligan	PLANNING PERMISSION
Project - System - Spatial Zone - Level - Type - Originator - Role - Number			Revision
WLT-06-EB-XX-DR-AU-AR-1402			P3