

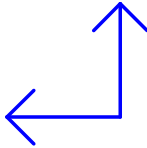


EAST BLOCK


DUAL ASPECT UNITS MARKED WITH  ICON

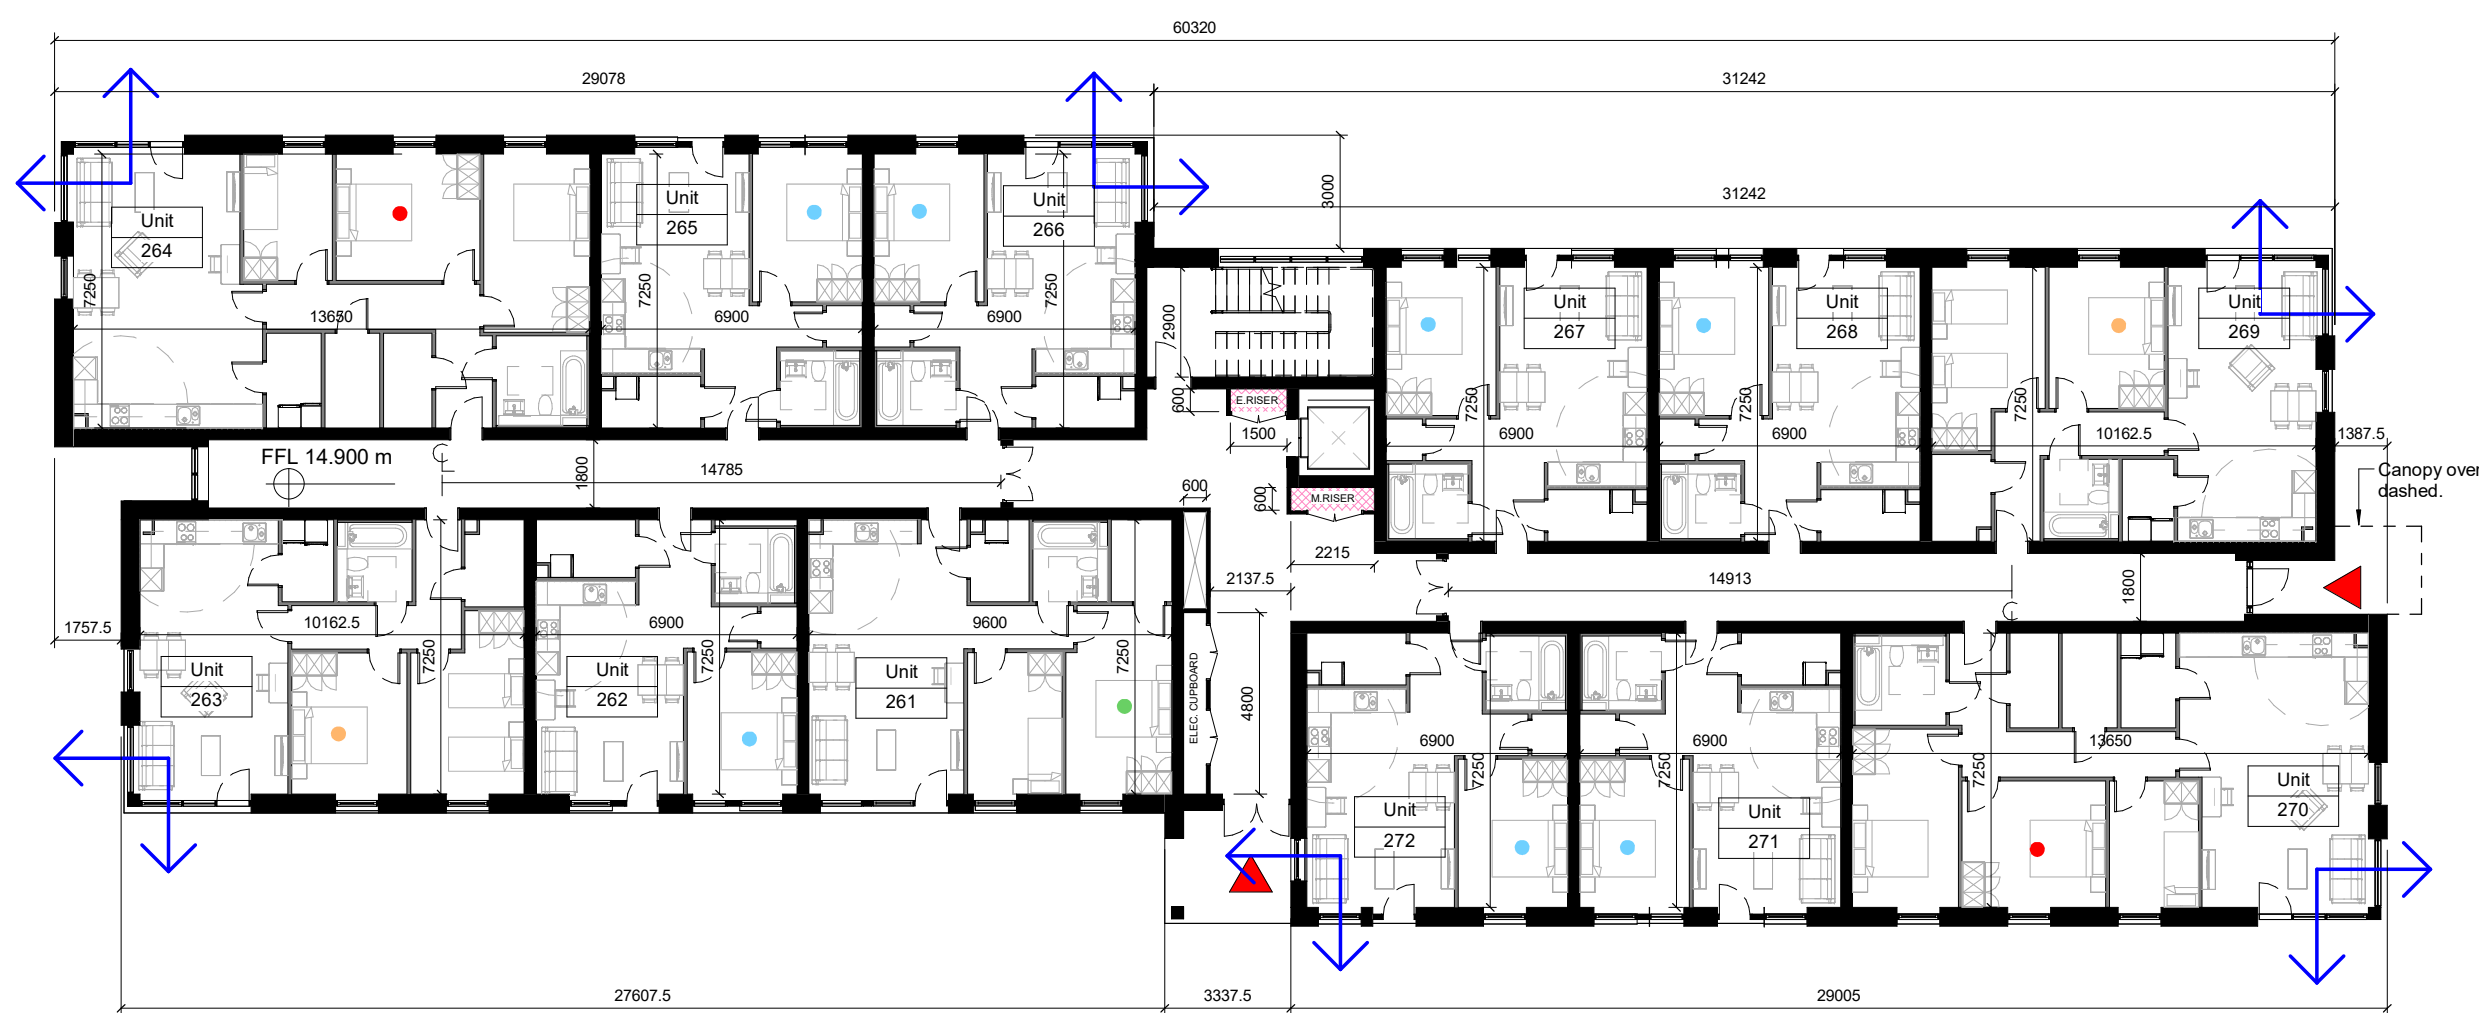


L00 - Ground Floor Plan
1 : 200

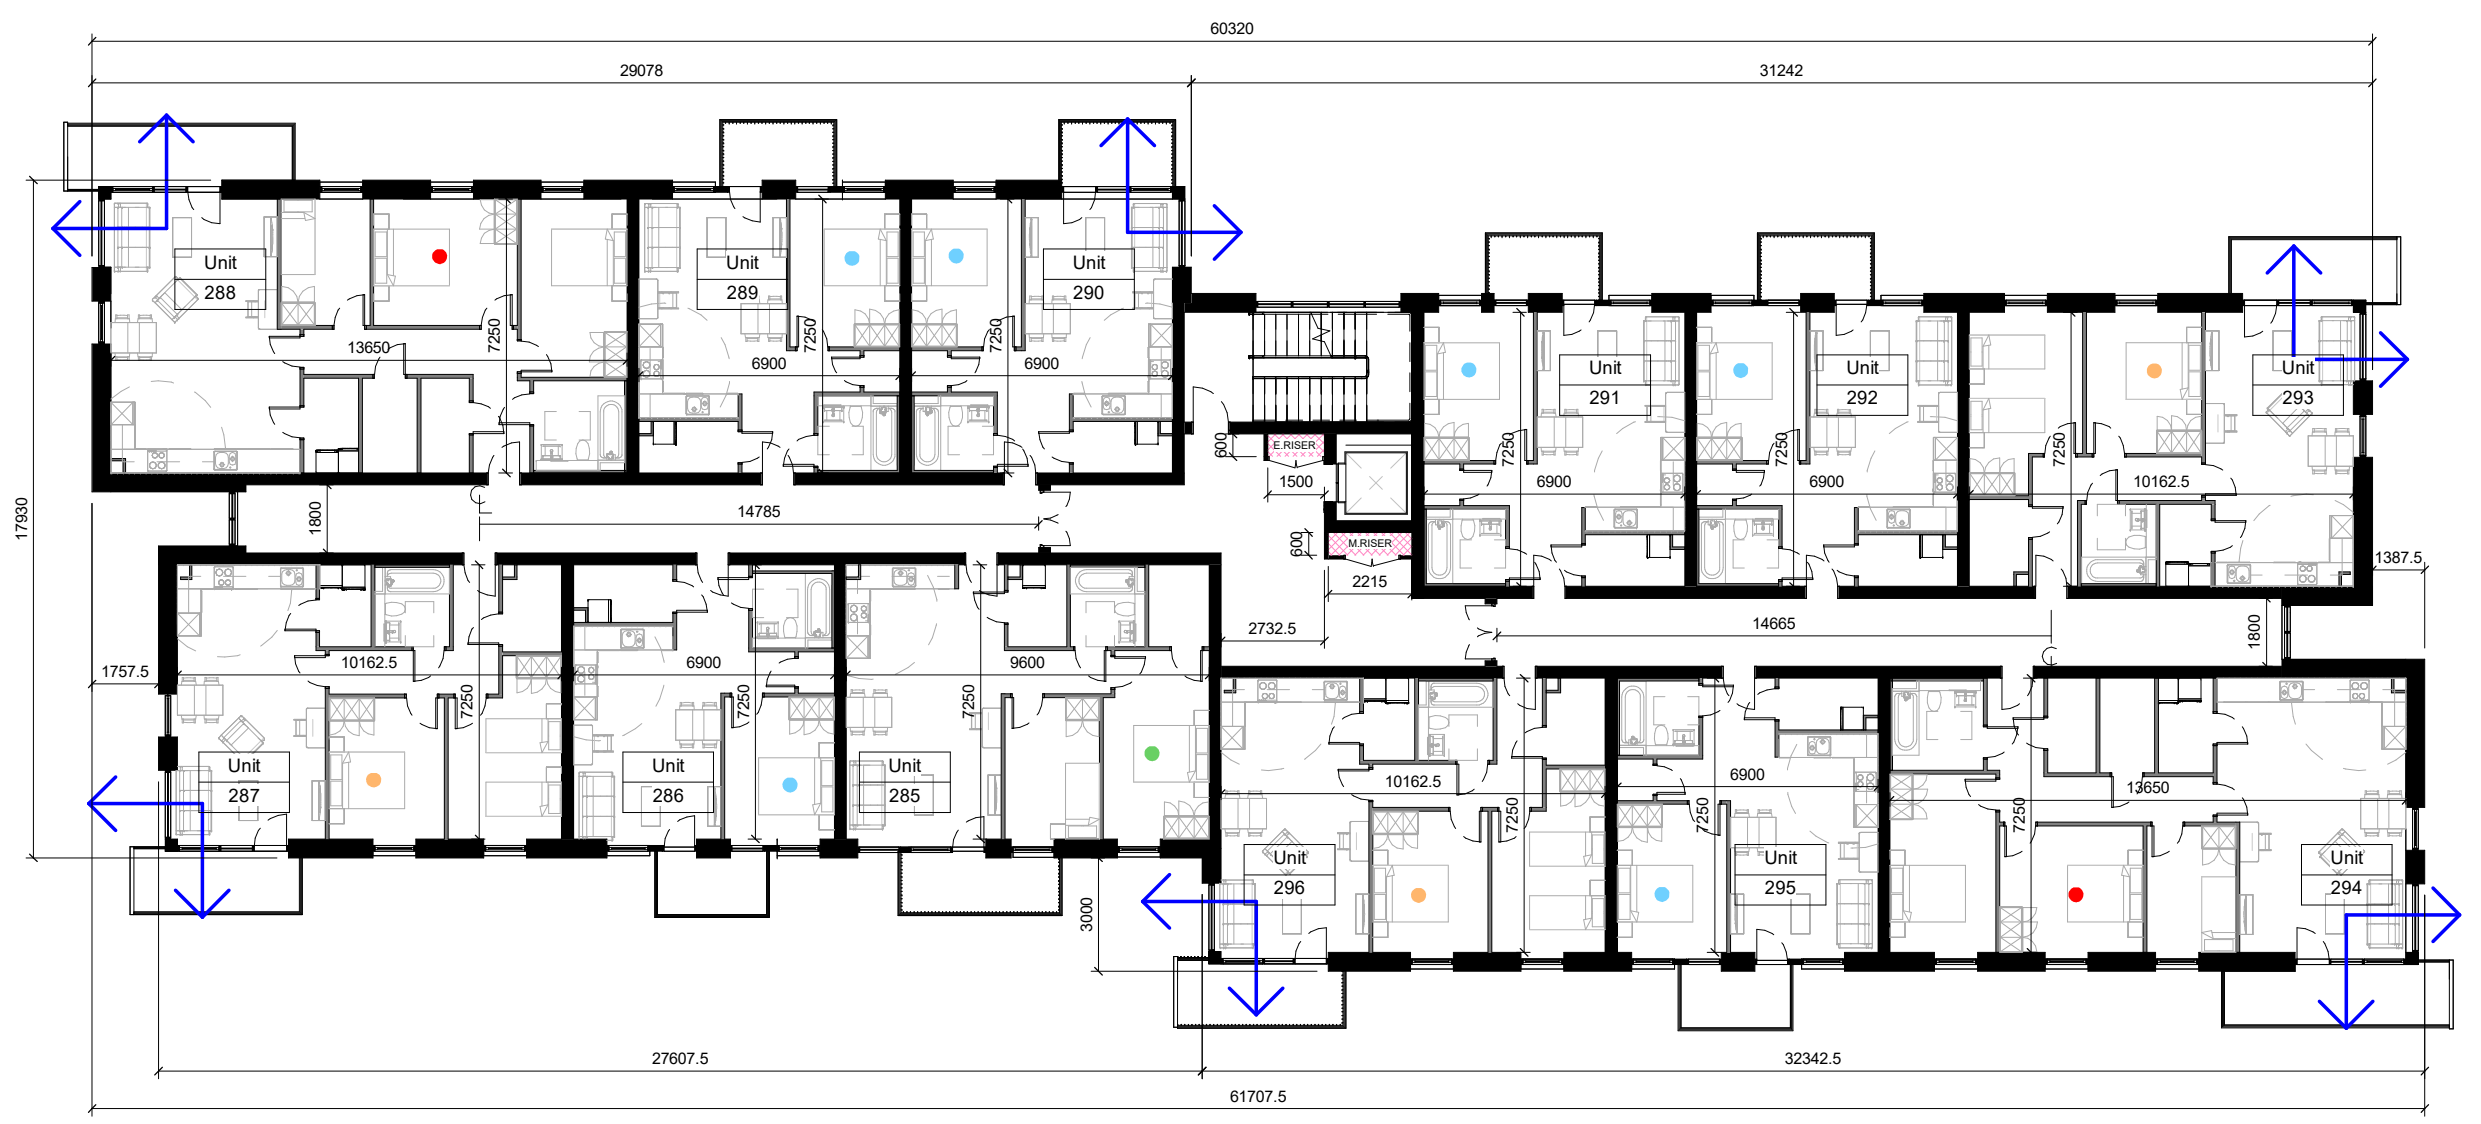

L02 - Second Floor Plan
1 : 200

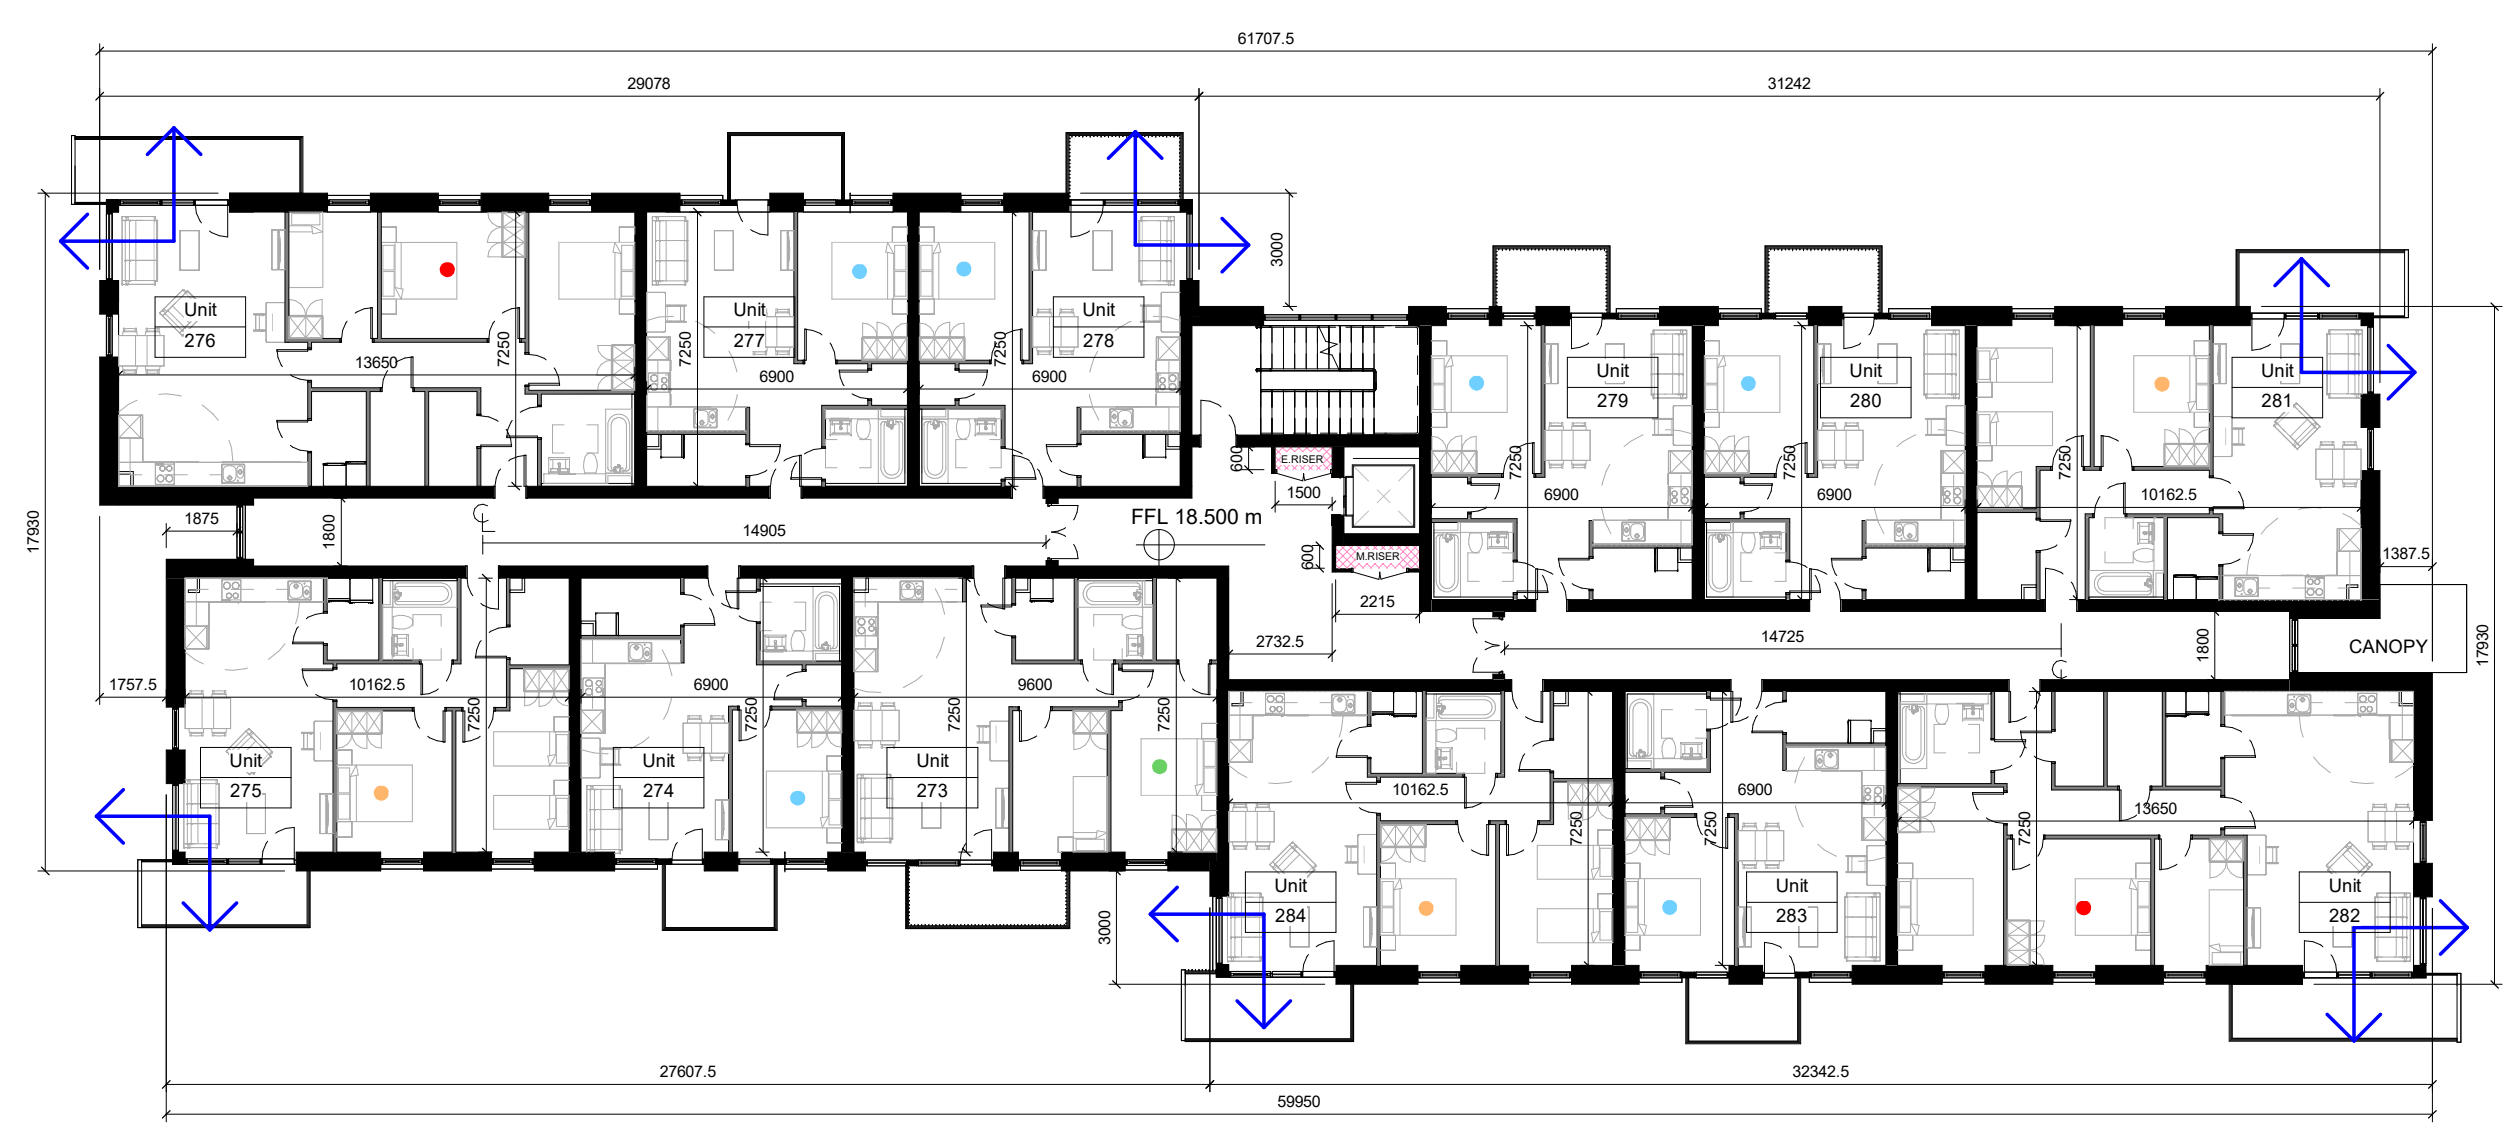

L01 - First Floor Plan
1 : 200

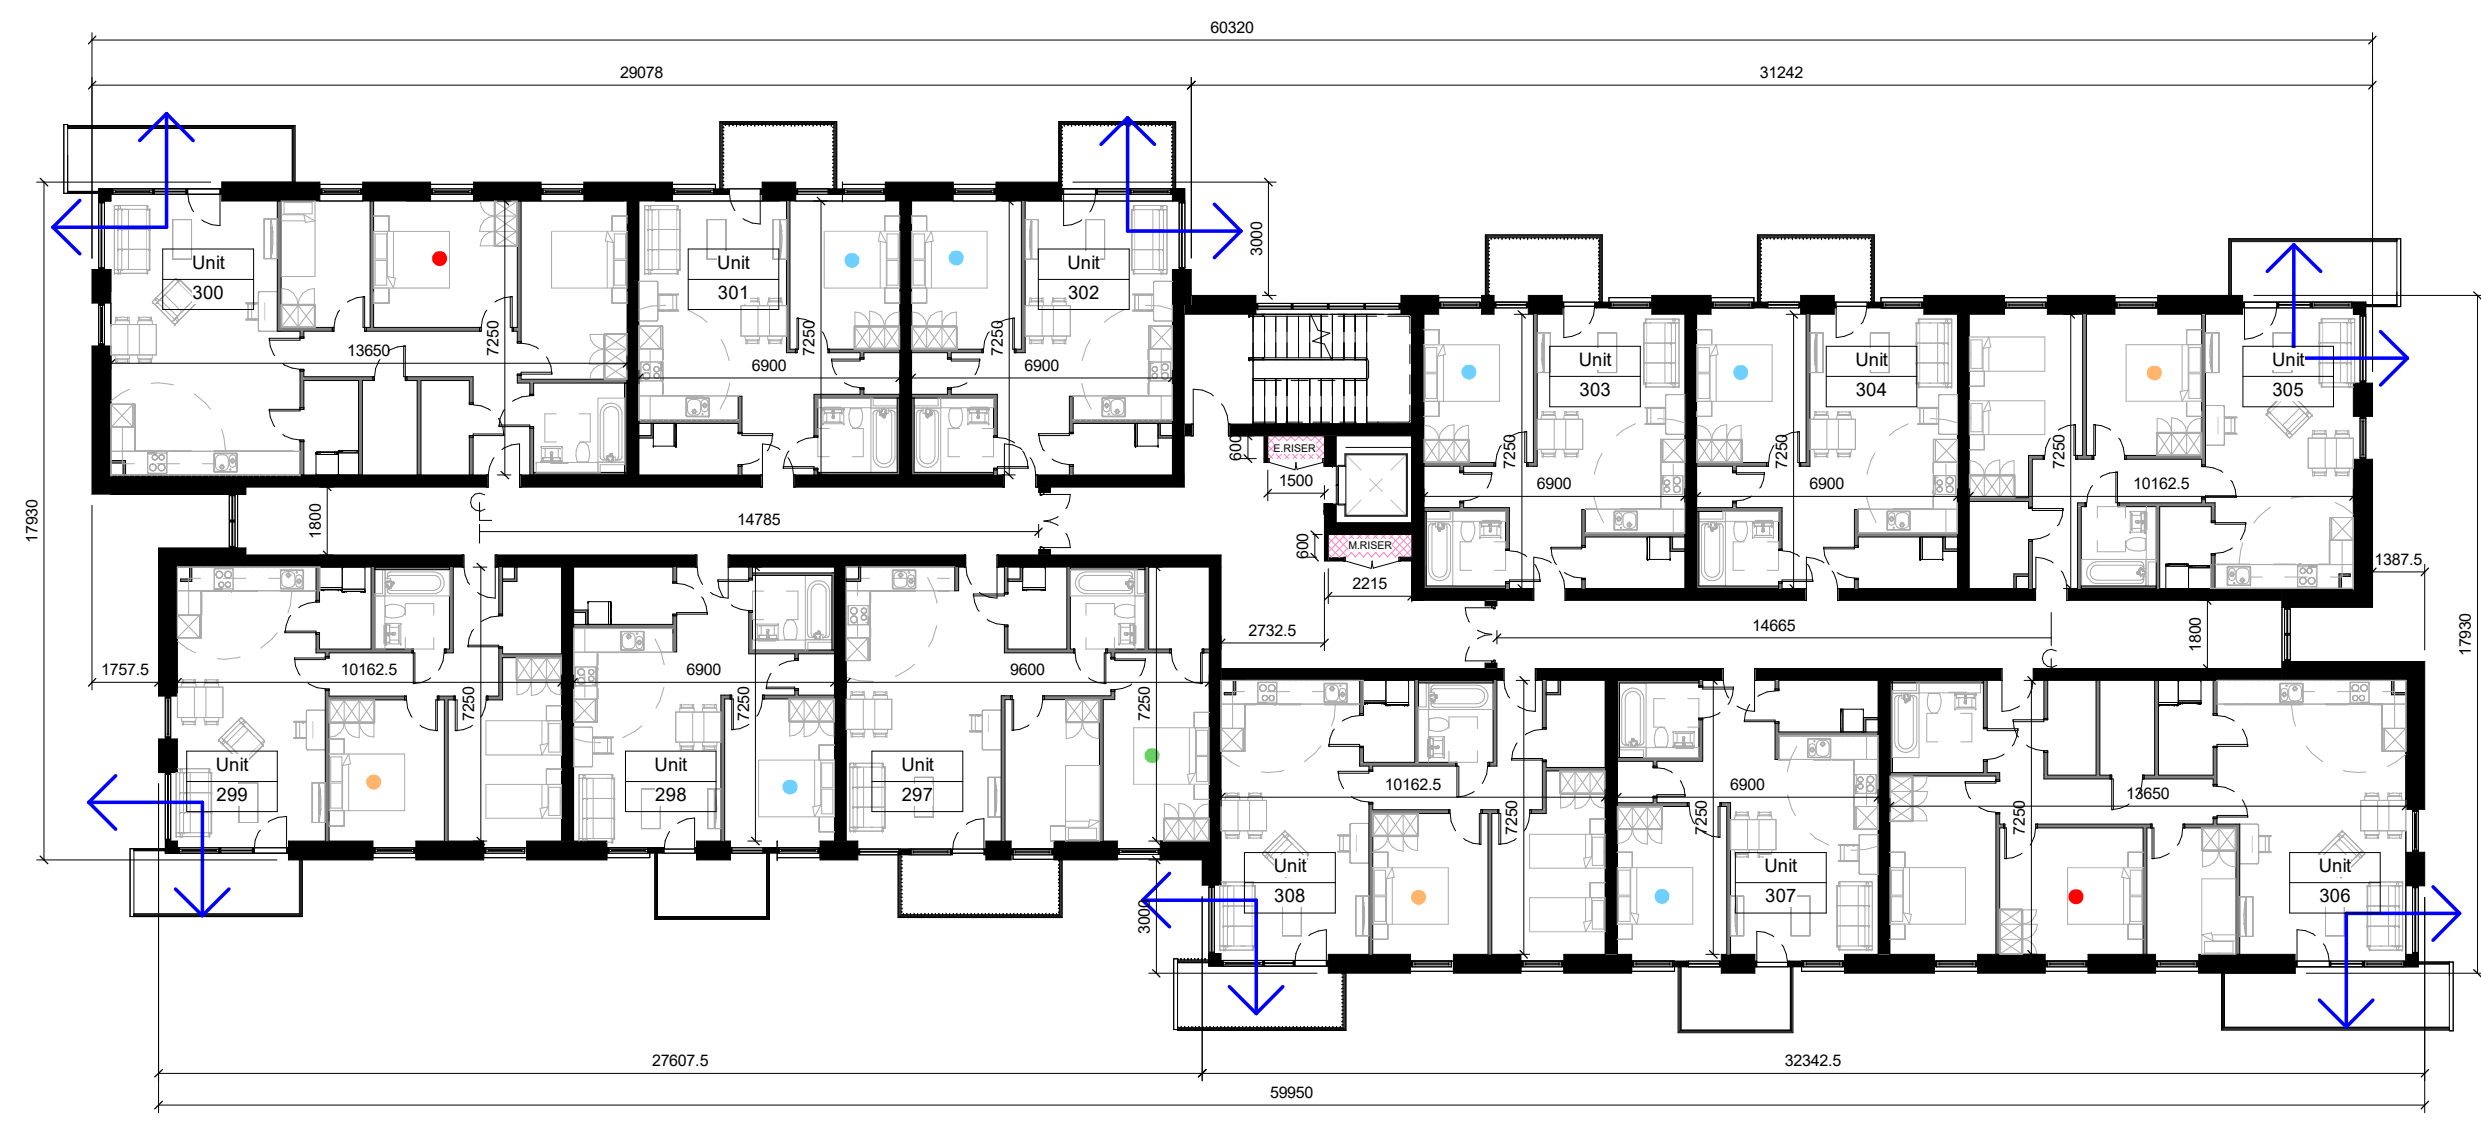

L03 - Third Floor Plan
1 : 200

Notes:

- Do not scale from this drawing. Use figured dimensions in all cases.
- Verify dimensions on site and report any discrepancies to the Architect immediately.
- This drawing to be read in conjunction with the Architect's Specification.
- © This drawing is copyright and may only be reproduced with the Architect's permission.

Drawing Notes:

TOTAL NUMBER OF UNITS: 72
TOTAL DUAL ASPECT UNITS: 36 (50%)


- UNIT TYPE LEGEND**
- 1B2P +10%
 - 2B3P +10%
 - 2B4P
 - 3B5P

12 Units Per Floor

GROUND FLOOR
1-BED - 7 Units
2-BED - 3 Units
3-BED - 2 Units

FIRST TO FIFTH
1-BED - 6 Units
2-BED - 4 Units
3-BED - 2 Units

- LEGEND**
-  BUILDING MAIN ENTRANCE
 -  RISER
 -  DUAL-ASPECT UNIT

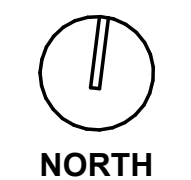

Issues & Revisions			
Rev.	Date	Dwn	Details of Issue / Revision
P2.1	22.11.2024	AK	REVISED POST S22B
P2.2	04.12.2024	AK	PLANT REVISED
P3	10.01.2025	AK	ISSUED FOR PLANNING



Douglas Business Centre,
Carrigaline Rd,
Douglas, Cork,
T12 P0B8
T: + 353 (0)21 436 2922
W: www.reddyarchitecture.com
E: info@reddyarchitecture.com

Client Details:
The Land Development Agency (LDA)

Project Details:
**LDA Wiltan, Sarsfield Road LRD
Lands Adjoining the ESB Networks DAC Office, at
Farrandahadore More, Sarsfield Road, Wiltan
Cork City**

Job No: P23-081C	Sheet Size: A1_L	Scale @A1: As indicated	Status: P3	Purpose of Issue: PLANNING PERMISSION
Issue Date: AUGUST 2024	Drawn By: AK	Reviewed By: P.Mulligan	Project - System - Spatial Zone - Level - Type - Originator - Role - Number WLT-06-EB-XX-DR-AU-AR-1401	

Drawing Title: East Block - Ground to 3rd Floor Plans		Revision: P3	
---	--	------------------------	--