



South Elevation
1 : 200

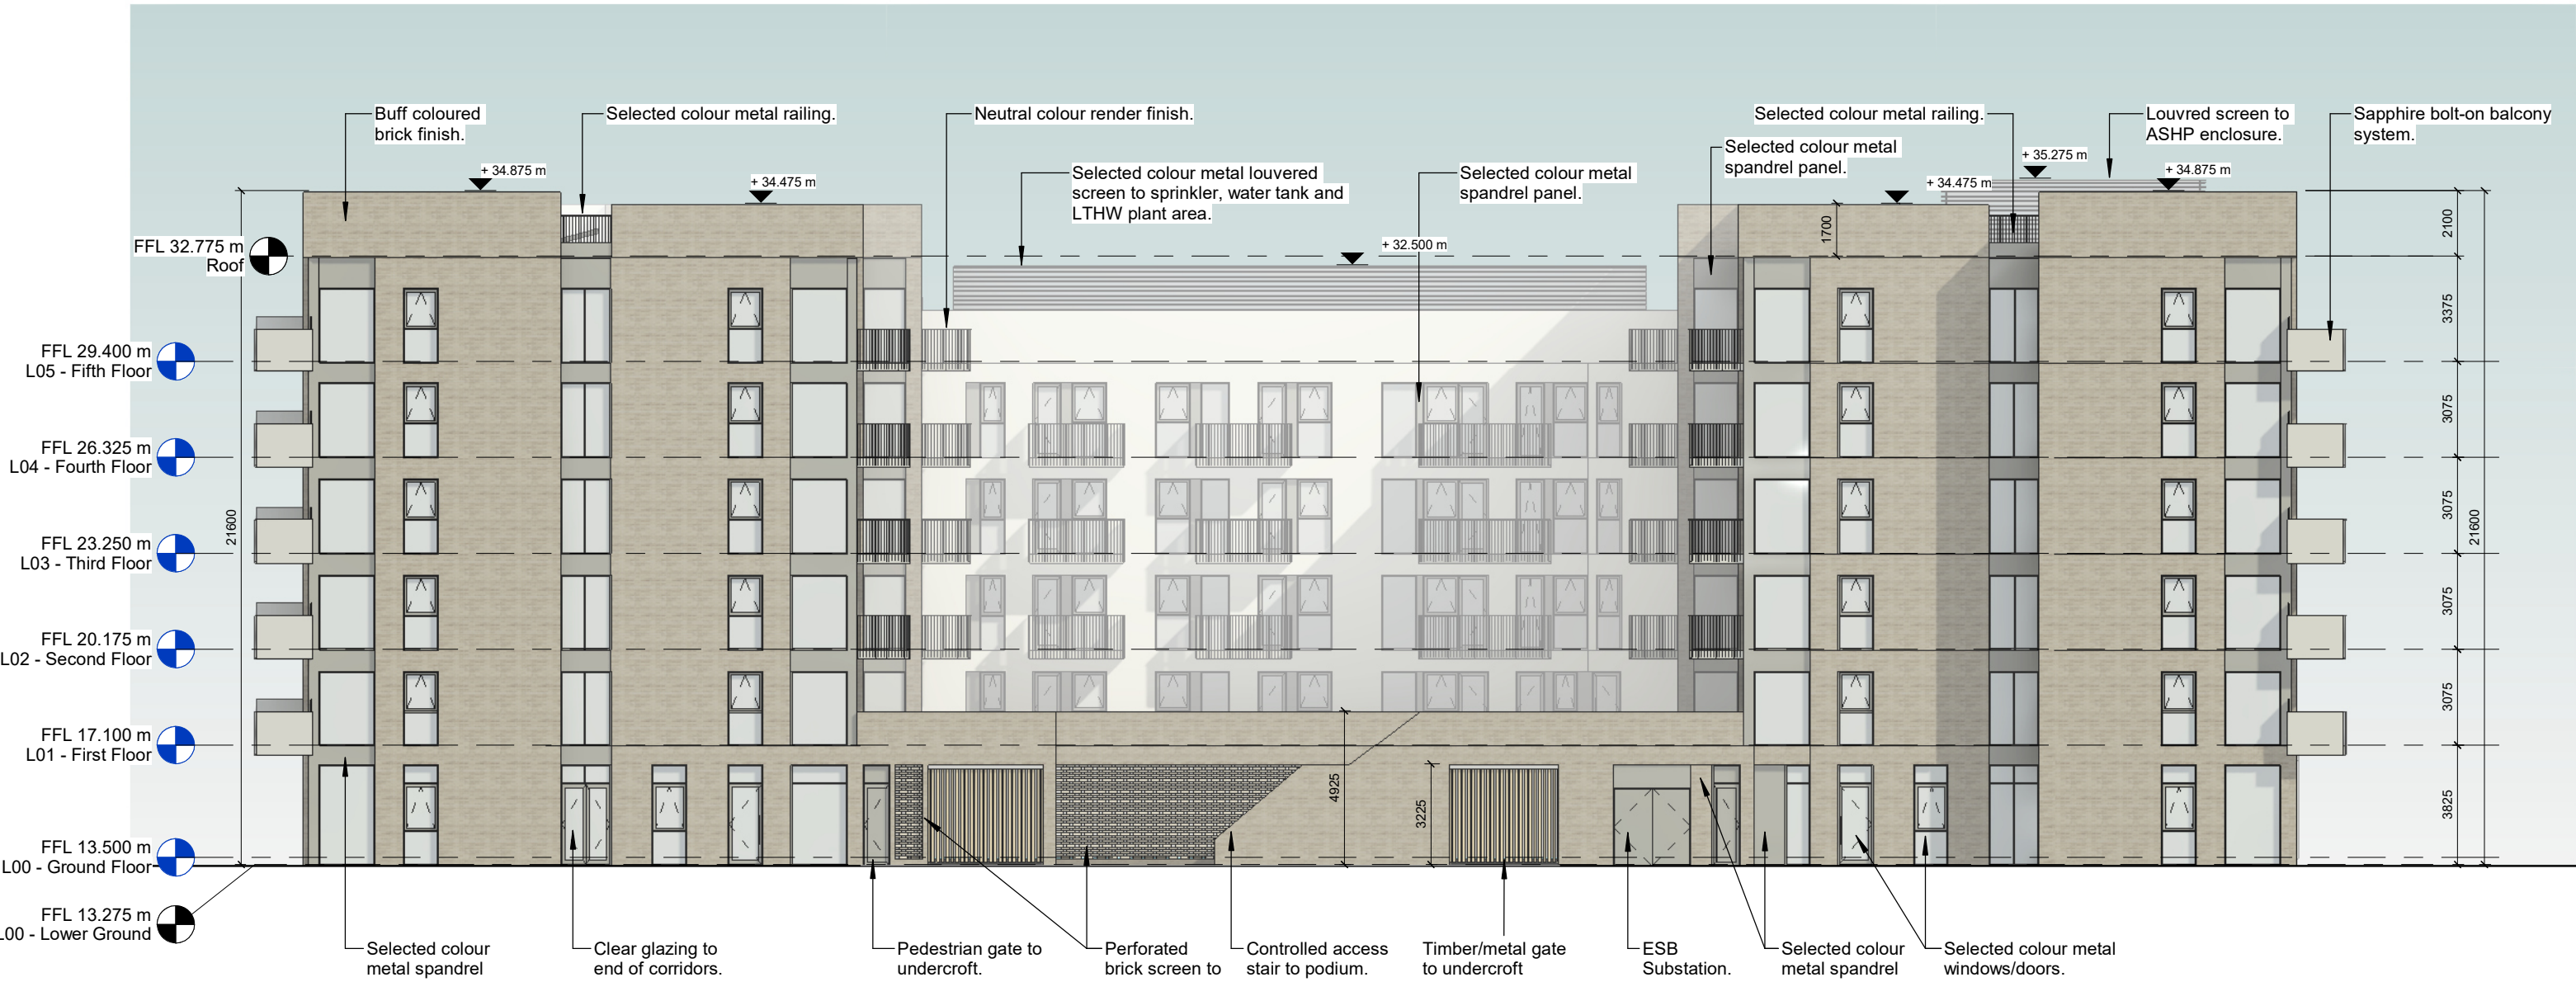

East Elevation
1 : 200

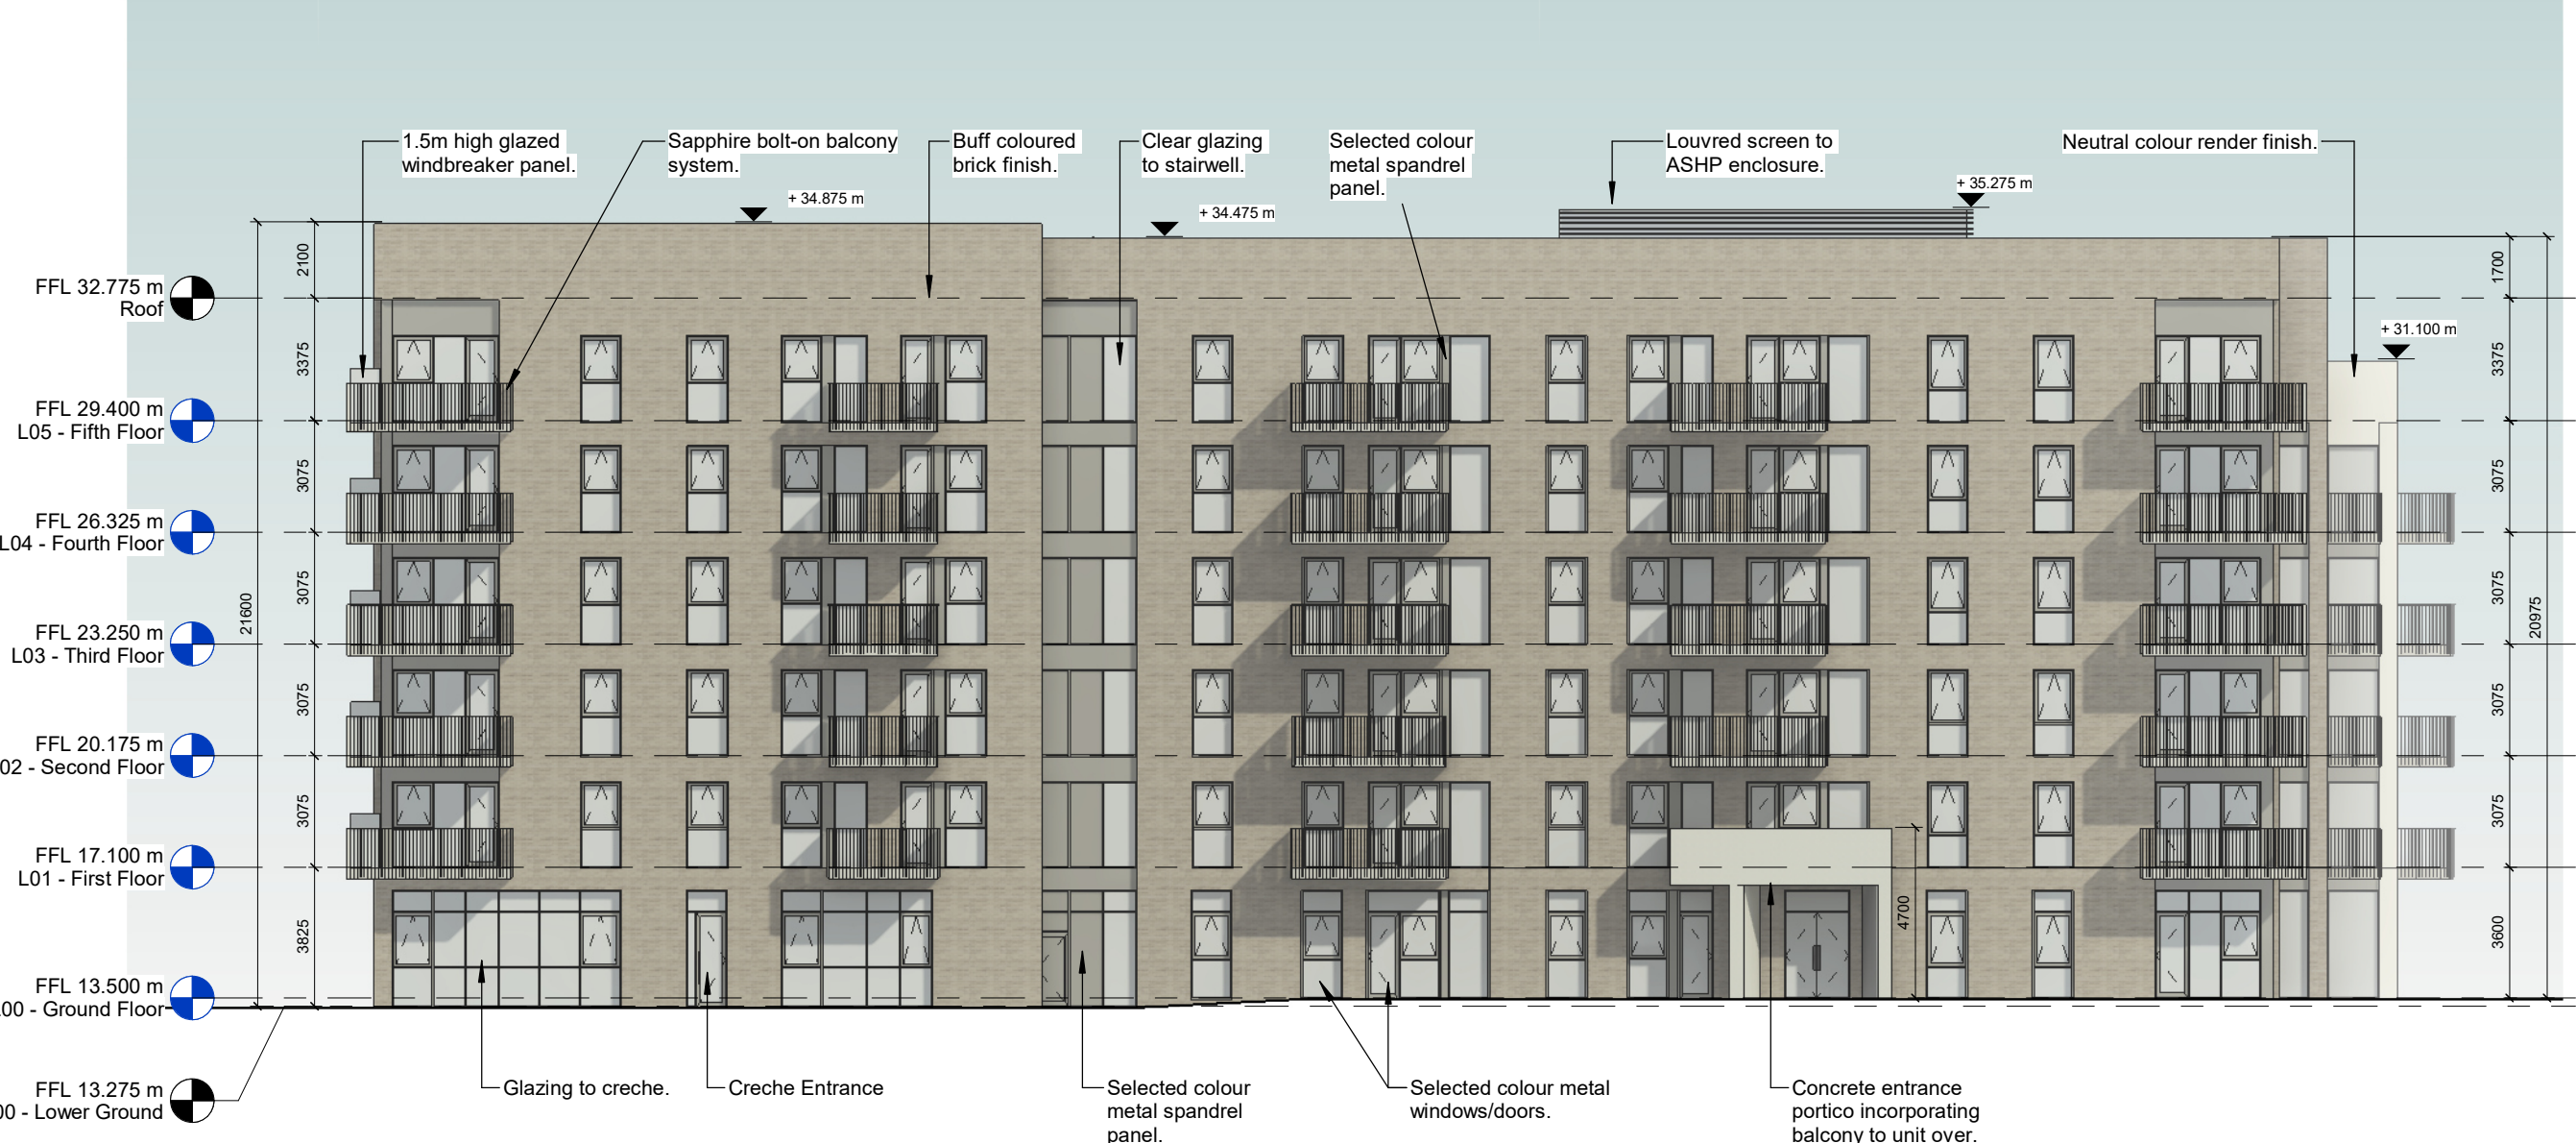

North Elevation
1 : 200



West Elevation
1 : 200



Notes:

- Do not scale from this drawing. Use figured dimensions in all cases.
- Verify dimensions on site and report any discrepancies to the Architect immediately.
- This drawing to be read in conjunction with the Architect's Specification.
- © This drawing is copyright and may only be reproduced with the Architect's permission.

Drawing Notes:

Issues & Revisions			
Rev.	Date	Drawn	Details of Issue / Revision
P2.1	22.11.2024	AK	REVISED POST SIGN
P2.2	04.12.2024	AK	REVISED PLANT
P3	10.01.2025	AK	ISSUED FOR PLANNING

reddy **C+U**

Douglas Business Centre,
Carrigaline Rd.,
Douglas, Cork,
T12 P0B8
T: + 353 (0)21 436 2922
W: www.reddyarchitecture.com
E: info@reddyarchitecture.com

Client Details:
The Land Development Agency (LDA)

Project Details:
**LDA Wilton, Sarsfield Road LRD
Lands Adjoining the ESB Networks DAC Office, at
Farrandahadore More, Sarsfield Road, Wilton
Cork City**

Job No:
P23-081C

Sheet Size:
A. Keniry

Scale @A1:
1 : 200

Status
P3

Purpose of Issue
PLANNING PERMISSION

Issue Date:
AUGUST 2024

Drawn By:

Reviewed By:
S. Kearns

Project - System - Spatial Zone - Level - Type - Originator - Role - Number
WLT-06-MB-XX-DR-RAU-AR-2301

Revision
P3