



MIDDLE BLOCK

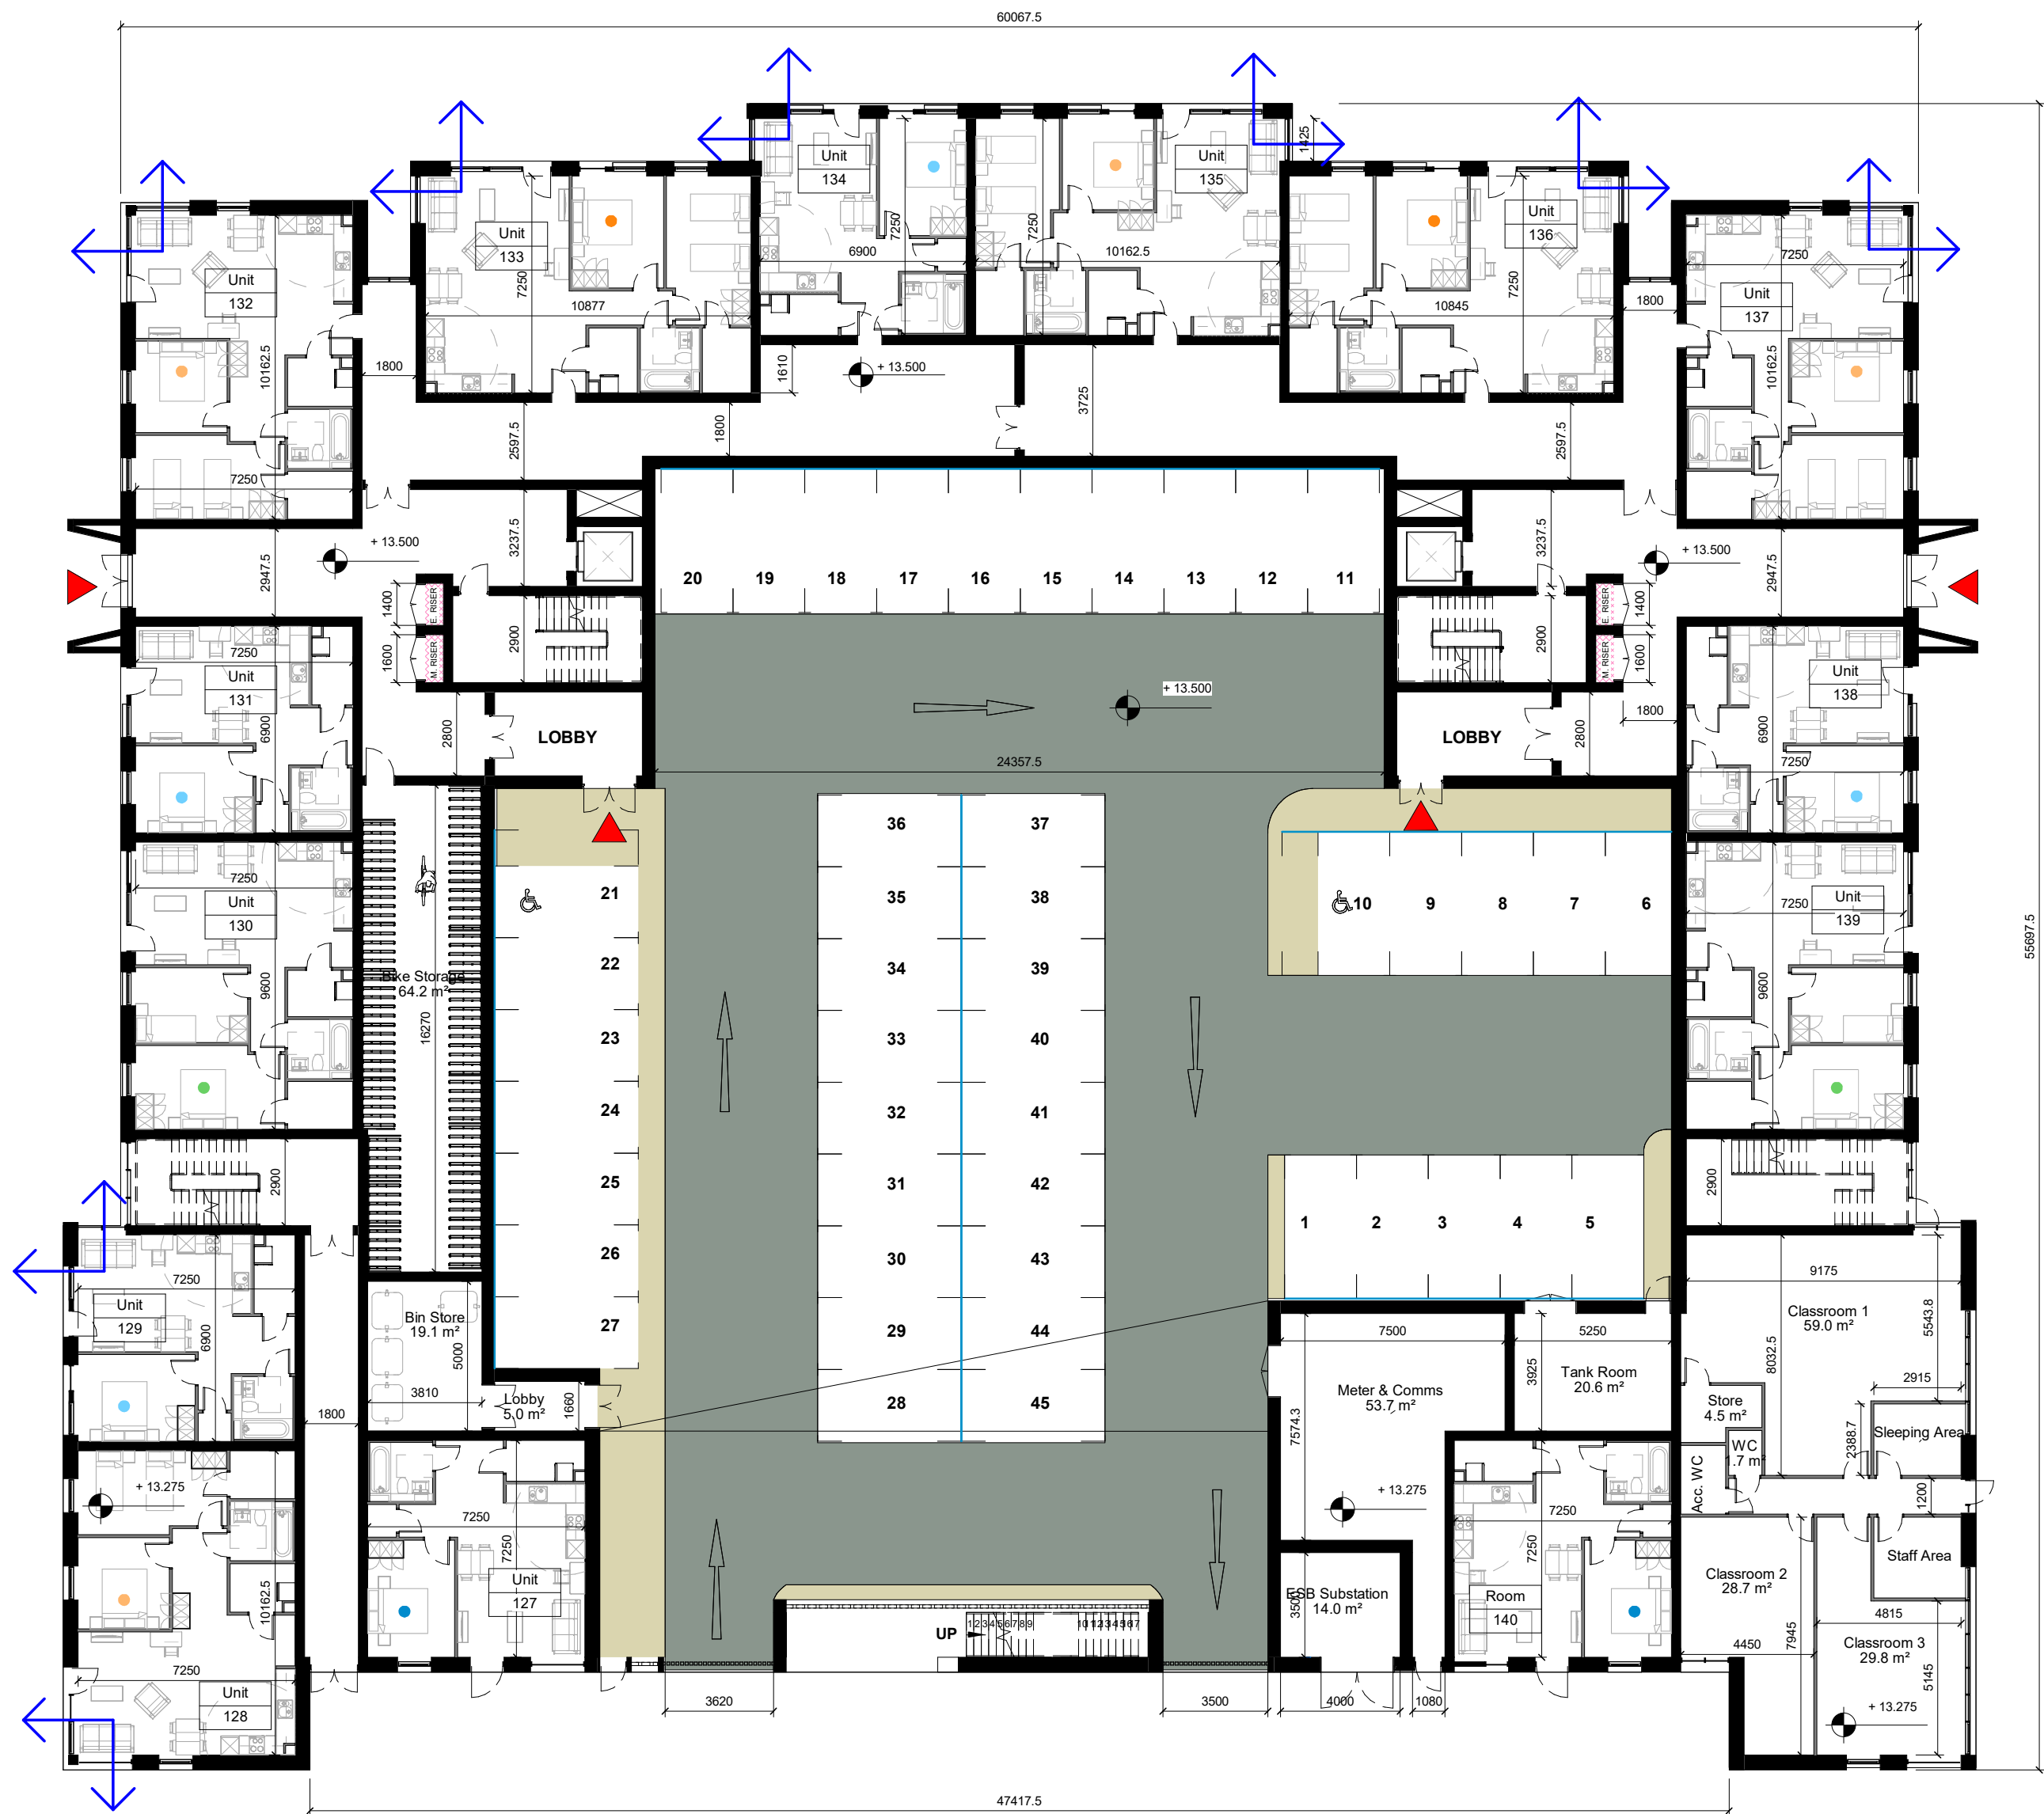

L00 - Ground Floor Plan
1 : 200

14 Units


1-BED - 8 Units
2-BED - 6 Units

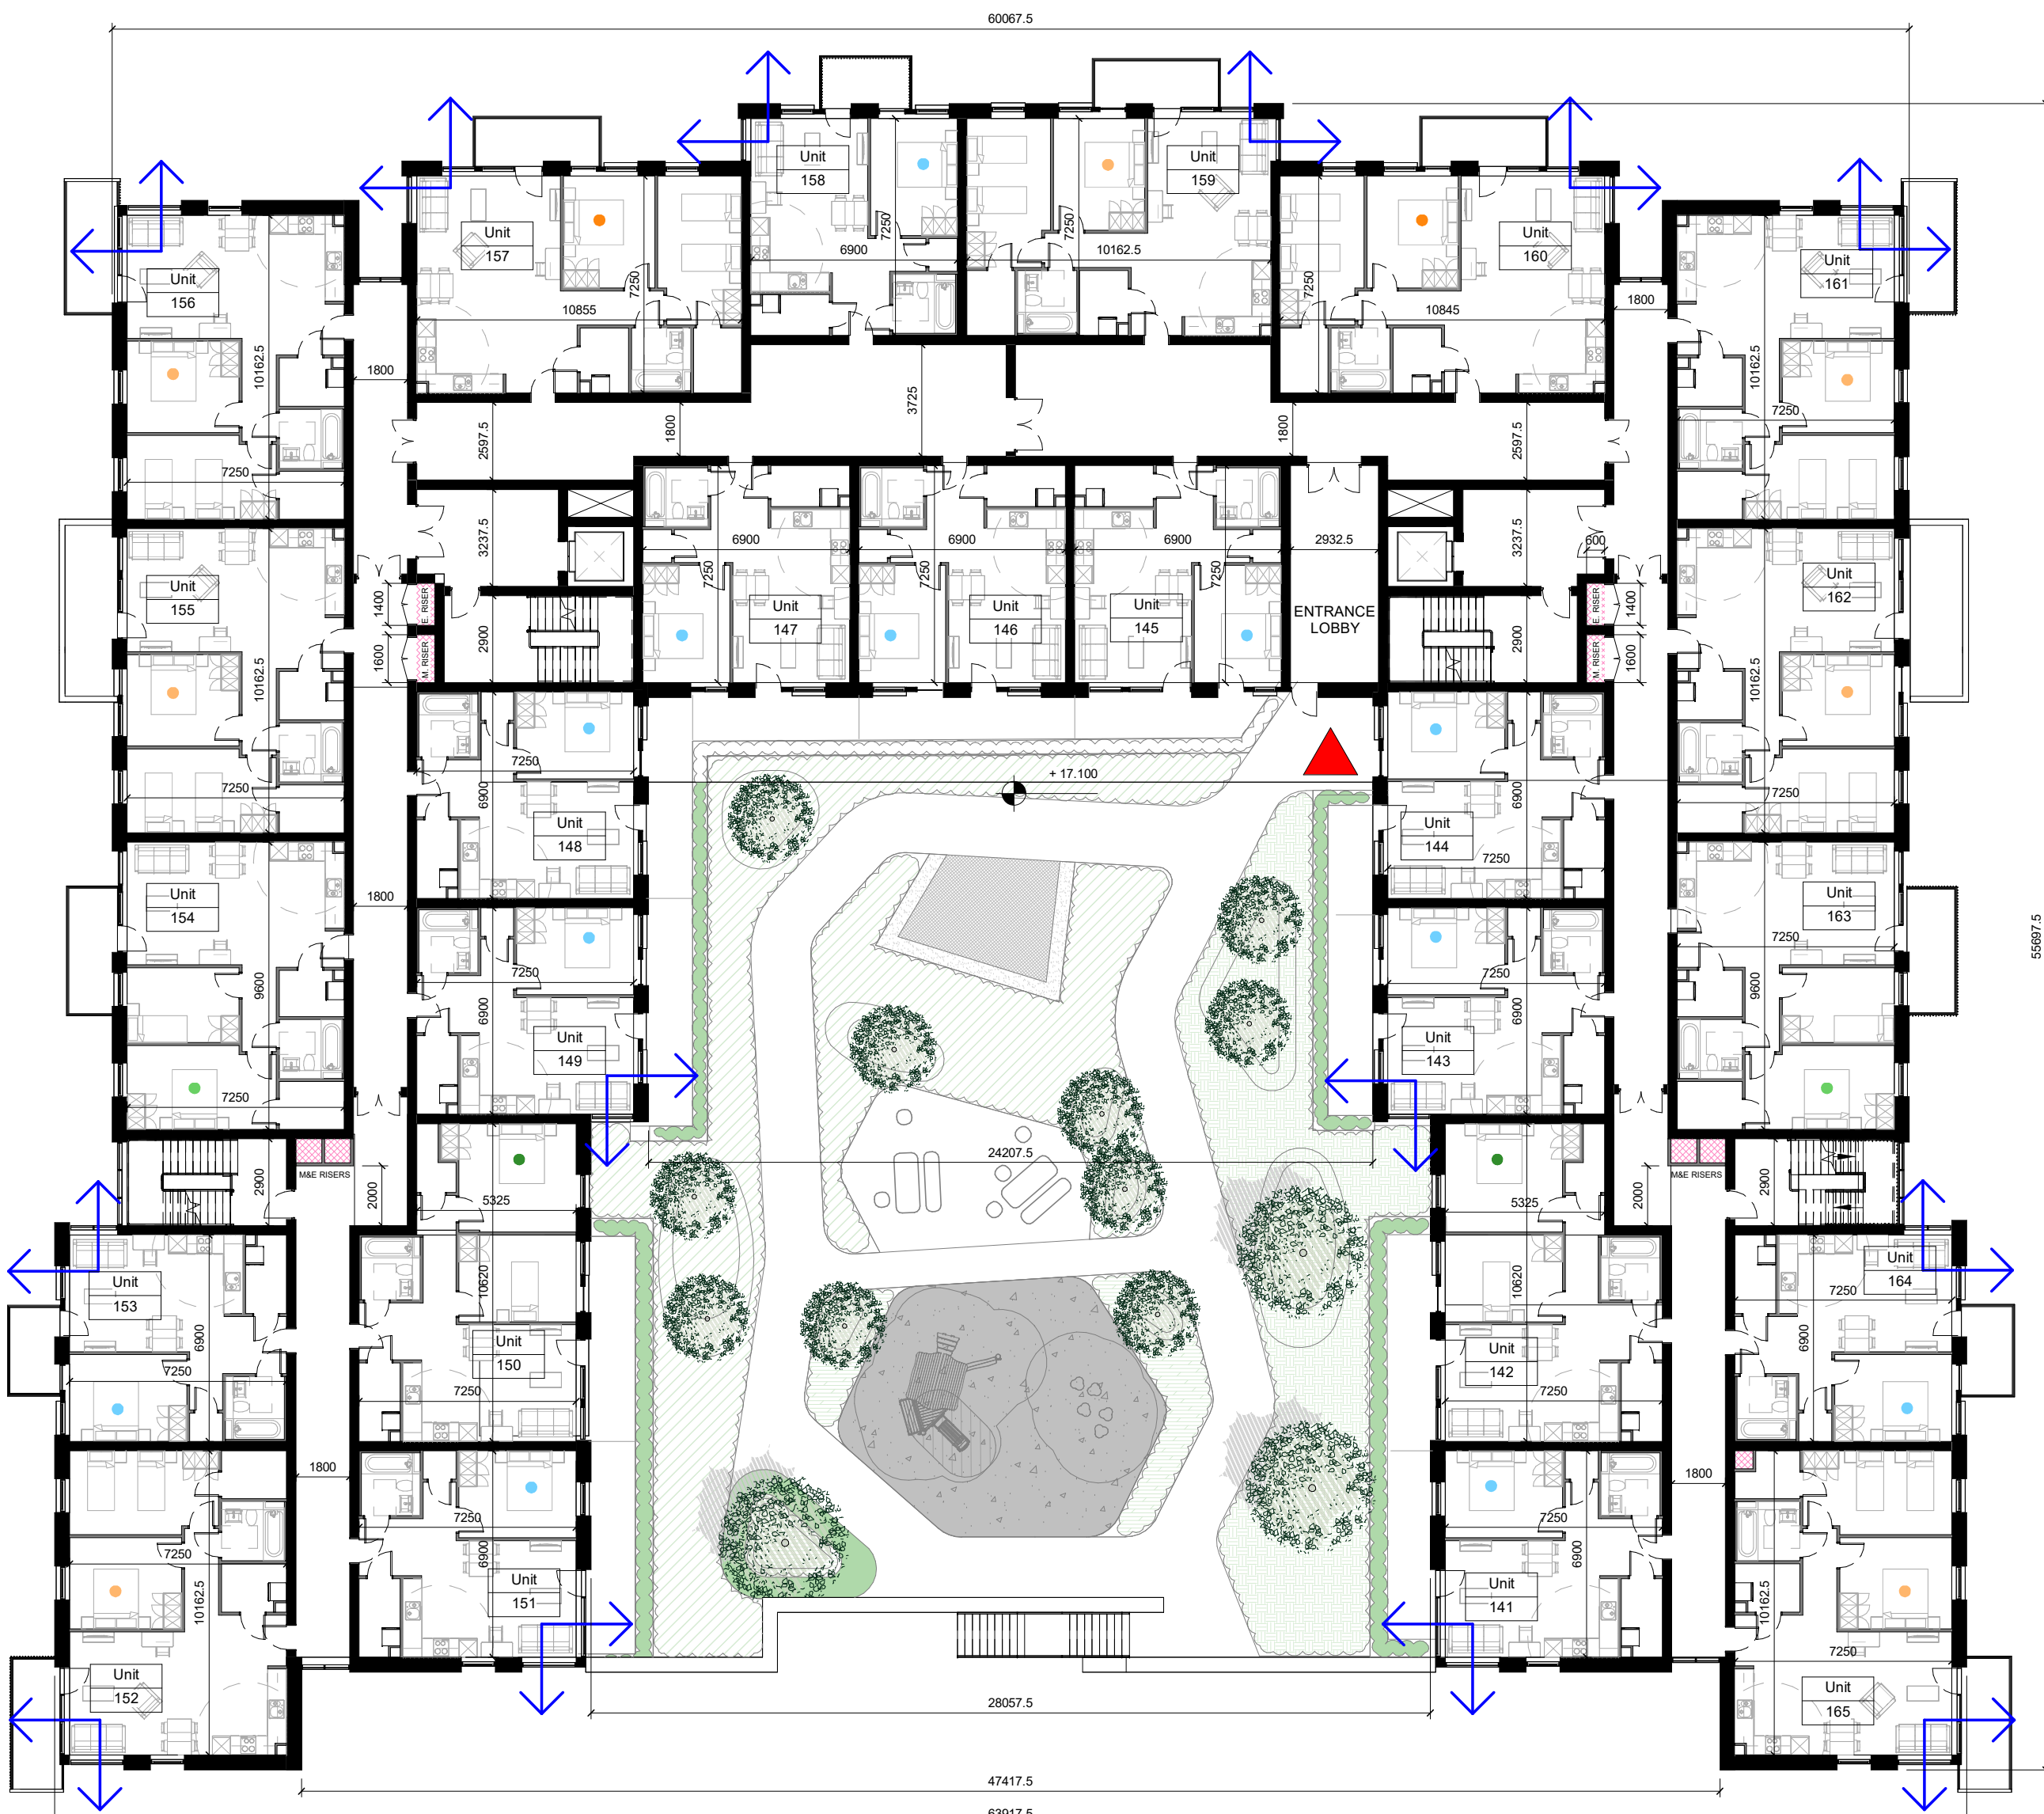

L01 - First Floor Plan
1 : 200

25 Units

1-BED - 12 Units
2-BED - 13 Units

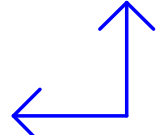DUAL ASPECT UNITS MARKED WITH  ICON

Notes:


- Do not scale from this drawing. Use figured dimensions in all cases.
- Verify dimensions on site and report any discrepancies to the Architect immediately.
- This drawing to be read in conjunction with the Architect's Specification.
- © This drawing is copyright and may only be reproduced with the Architect's permission.

Drawing Notes:

TOTAL NUMBER OF UNITS: 134
TOTAL DUAL ASPECT UNITS: 76 (56.7%)

- UNIT TYPE LEGEND**
- 1B2P +10%
 - 1B2P S
 - 2B3P +10%
 - 2B3P S
 - 2B4P
 - 2B4P S

- LEGEND**
- BUILDING MAIN ENTRANCE
 - RISER
 - DUAL-ASPECT UNIT

 

Issues & Revisions				
Rev.	Date	Drawn	Details of Issue / Revision	
P2.1	22.11.2024	AK	REVISED POST SUB	
P2.2	04.12.2024	AK	REVISED PLANT	
P3	10.01.2025	AK	ISSUED FOR PLANNING	



Douglas Business Centre,
Carrigaline Rd.,
Douglas, Cork,
T12 PC08.
T: + 353 (0)21 436 2922
W: www.reddyarchitecture.com
E: info@reddyarchitecture.com

Client Details:
The Land Development Agency (LDA)

Project Details:
LDA Wilton, Sarsfield Road LRD
Lands Adjoining the ESB Networks DAC Office, at
Farrandahadore More, Sarsfield Road, Wilton
Cork City

Job No:
P23-081C
Issue Date:
AUGUST 2024

Sheet Size:
A1_L
Drawn By:
AK

Scale @A1:
As indicated
Reviewed By:
P.Mulligan

Status:
P3
Purpose of Issue:
PLANNING PERMISSION
Project - System - Spatial Zone - Level - Type - Originator - Role - Number
WLT-06-MB-XX-DR-RAU-AR-1301

Revision:
P3