

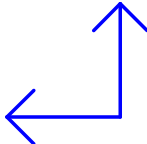


EAST BLOCK


DUAL ASPECT UNITS MARKED WITH  ICON

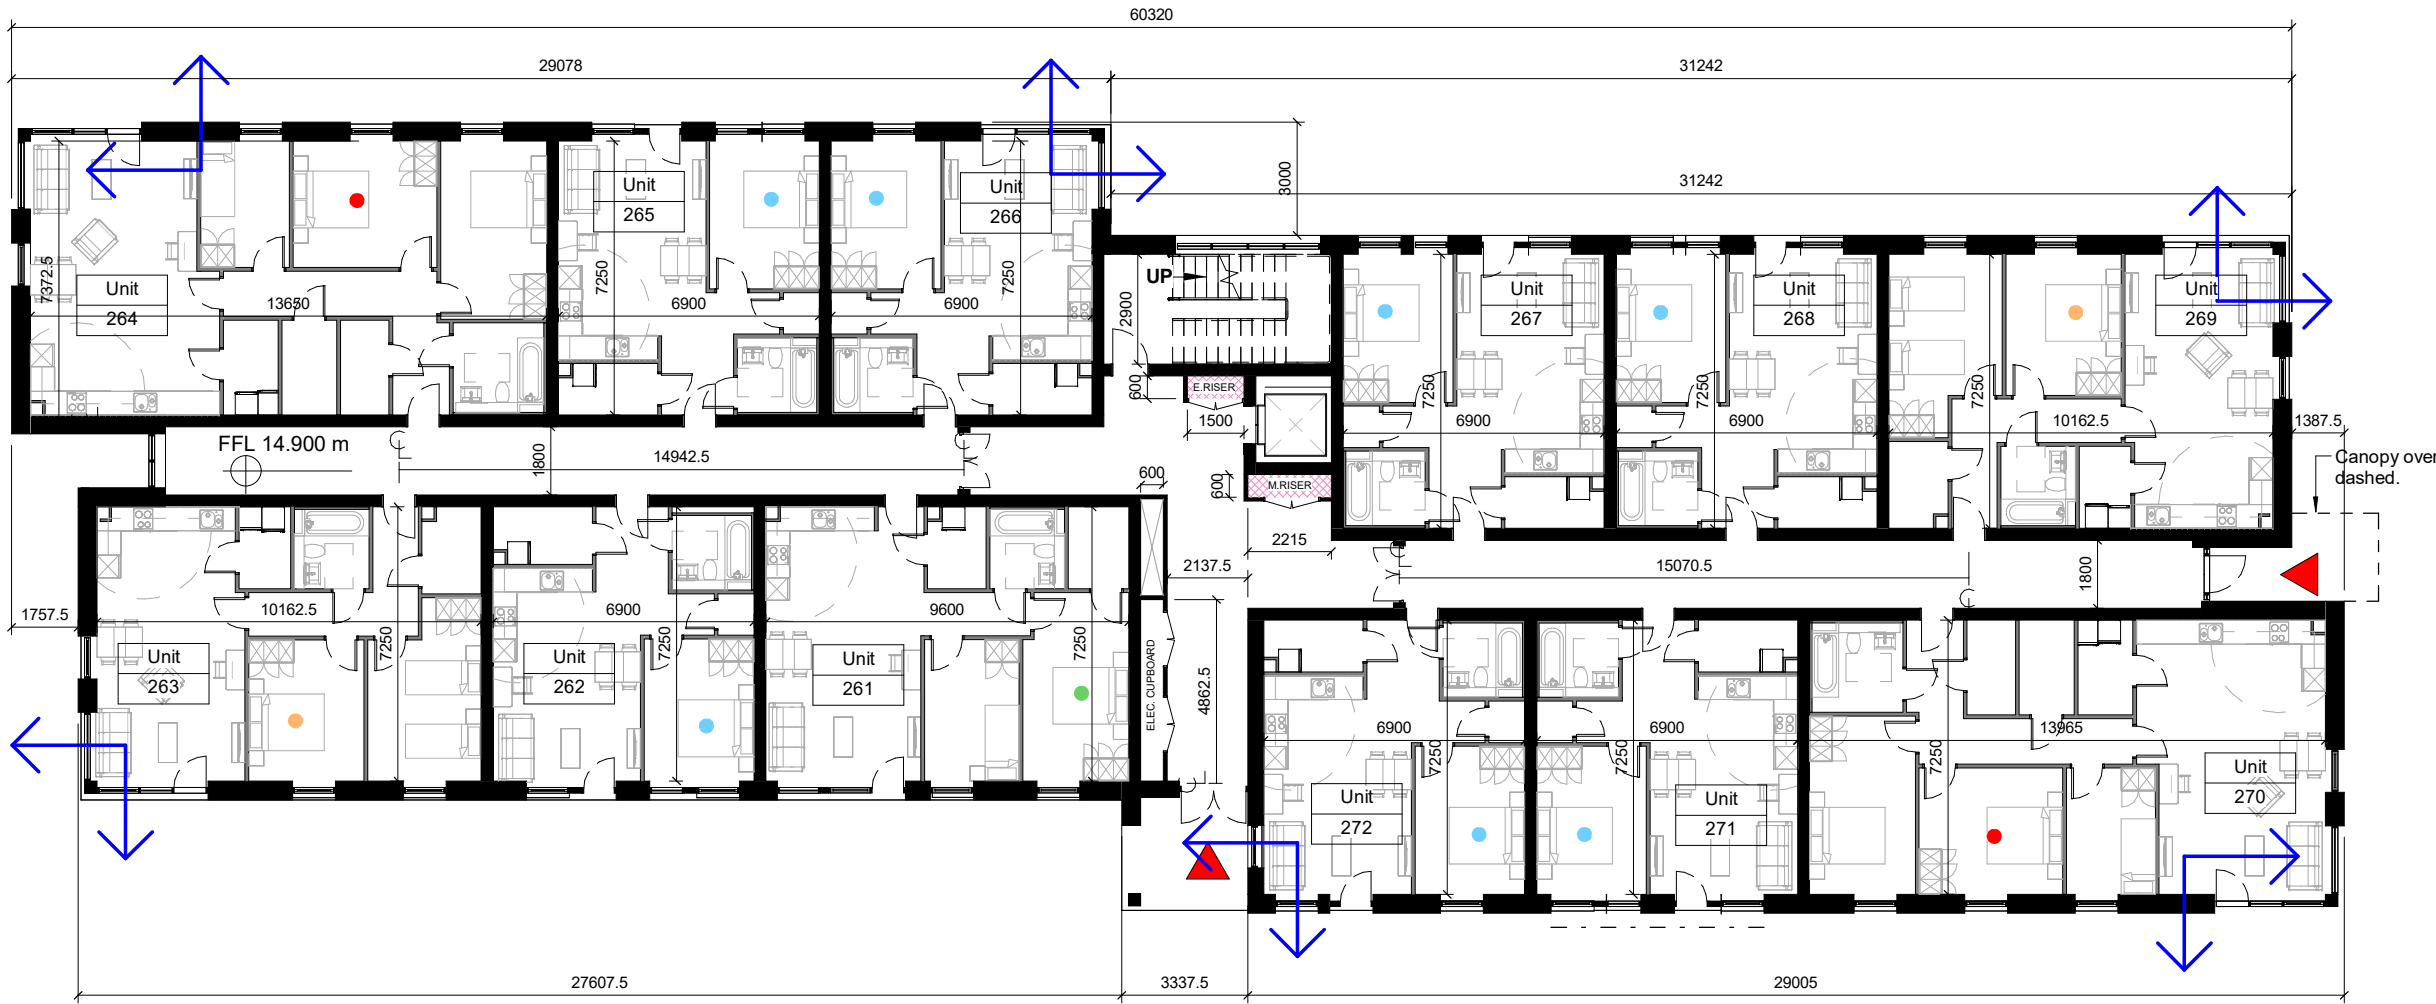


L00 - Ground Floor, Part V
1 : 200

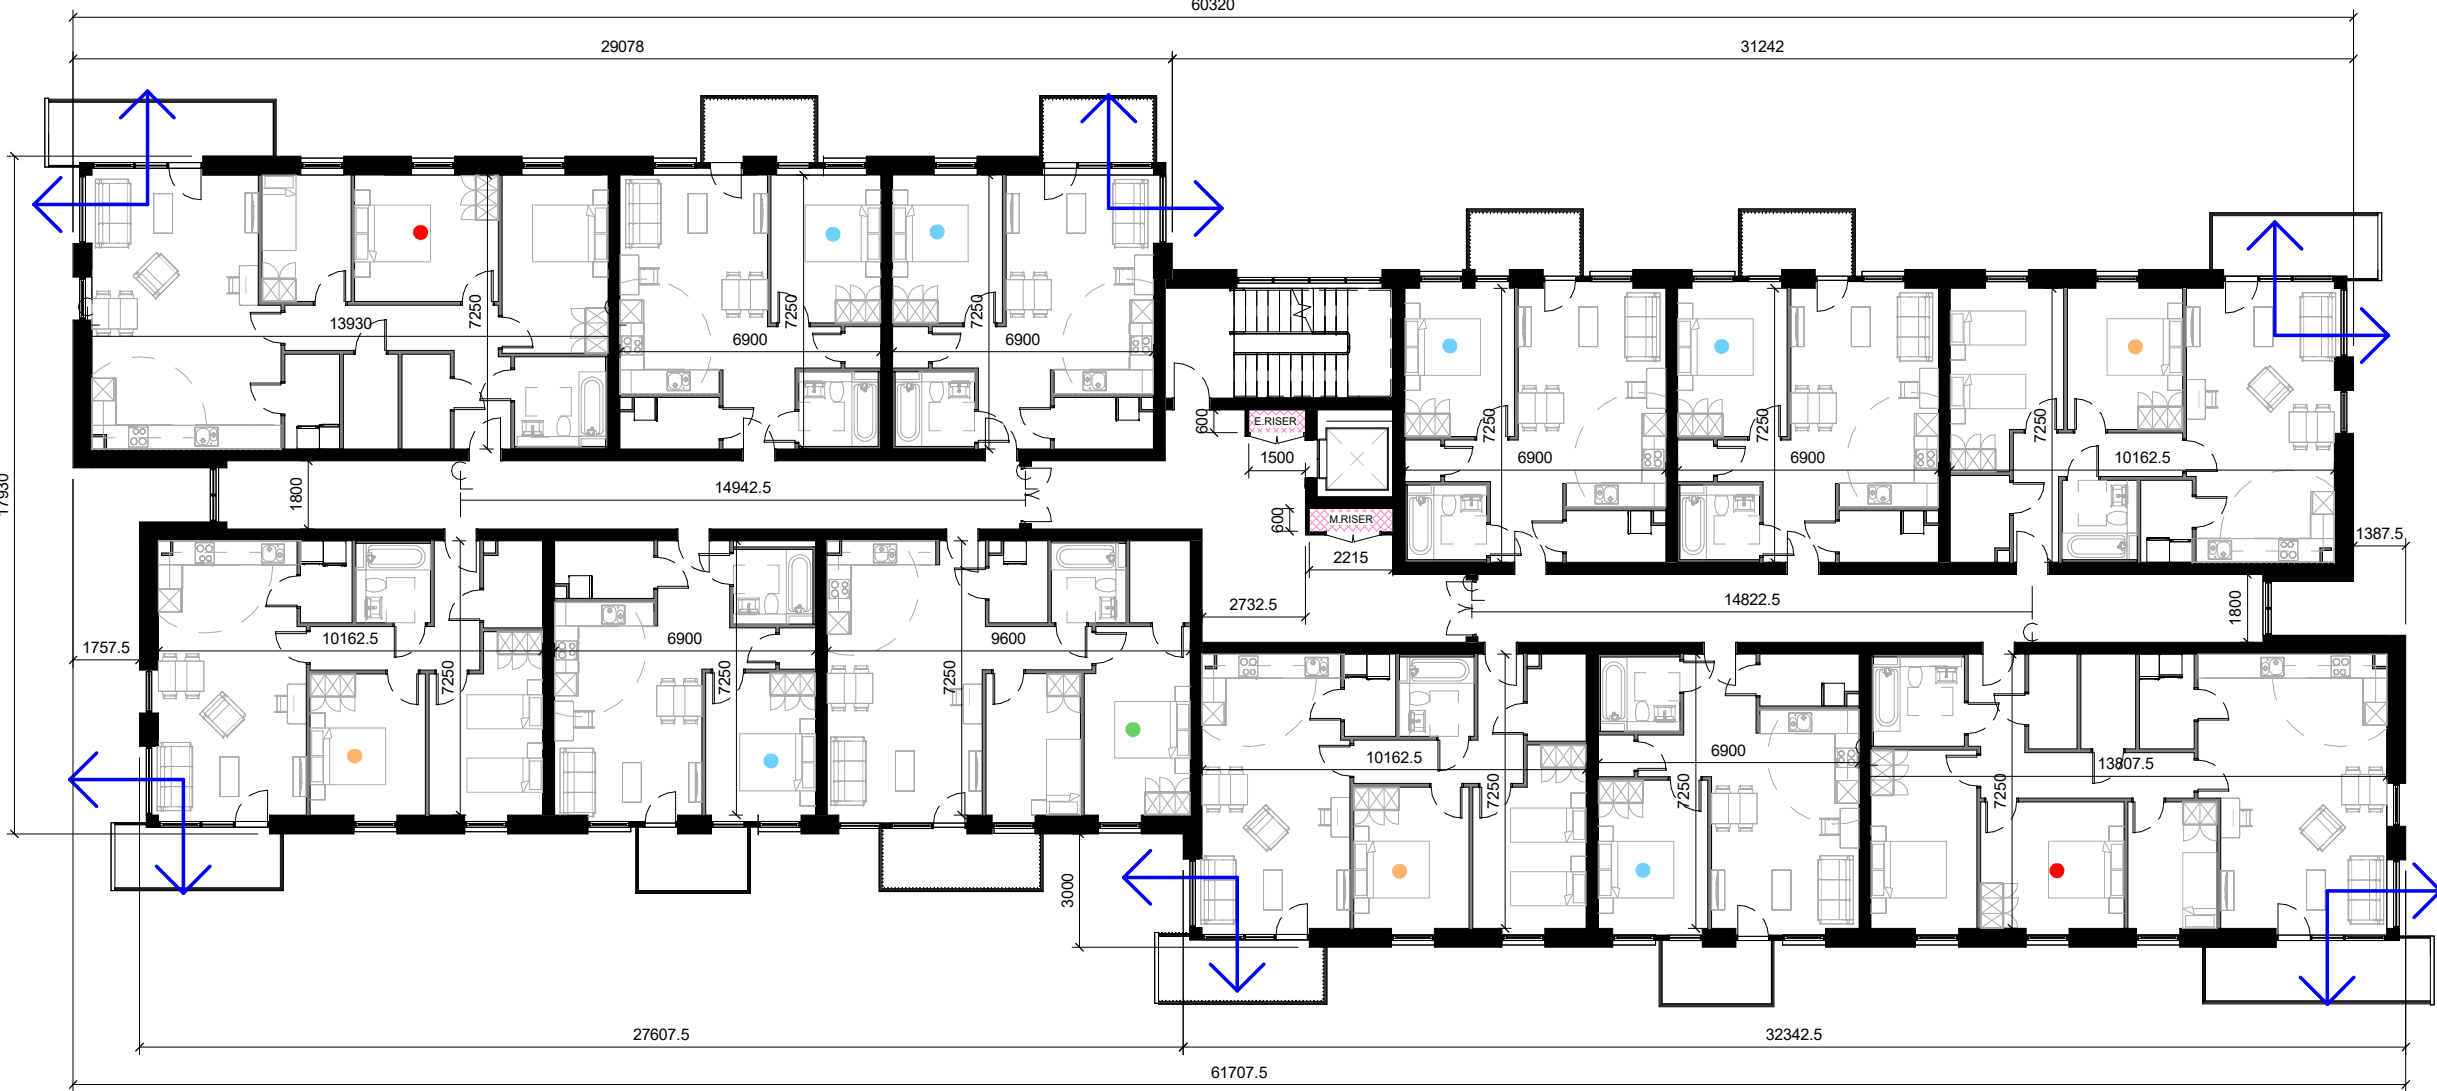

L02 - Second Floor, Part V
1 : 200

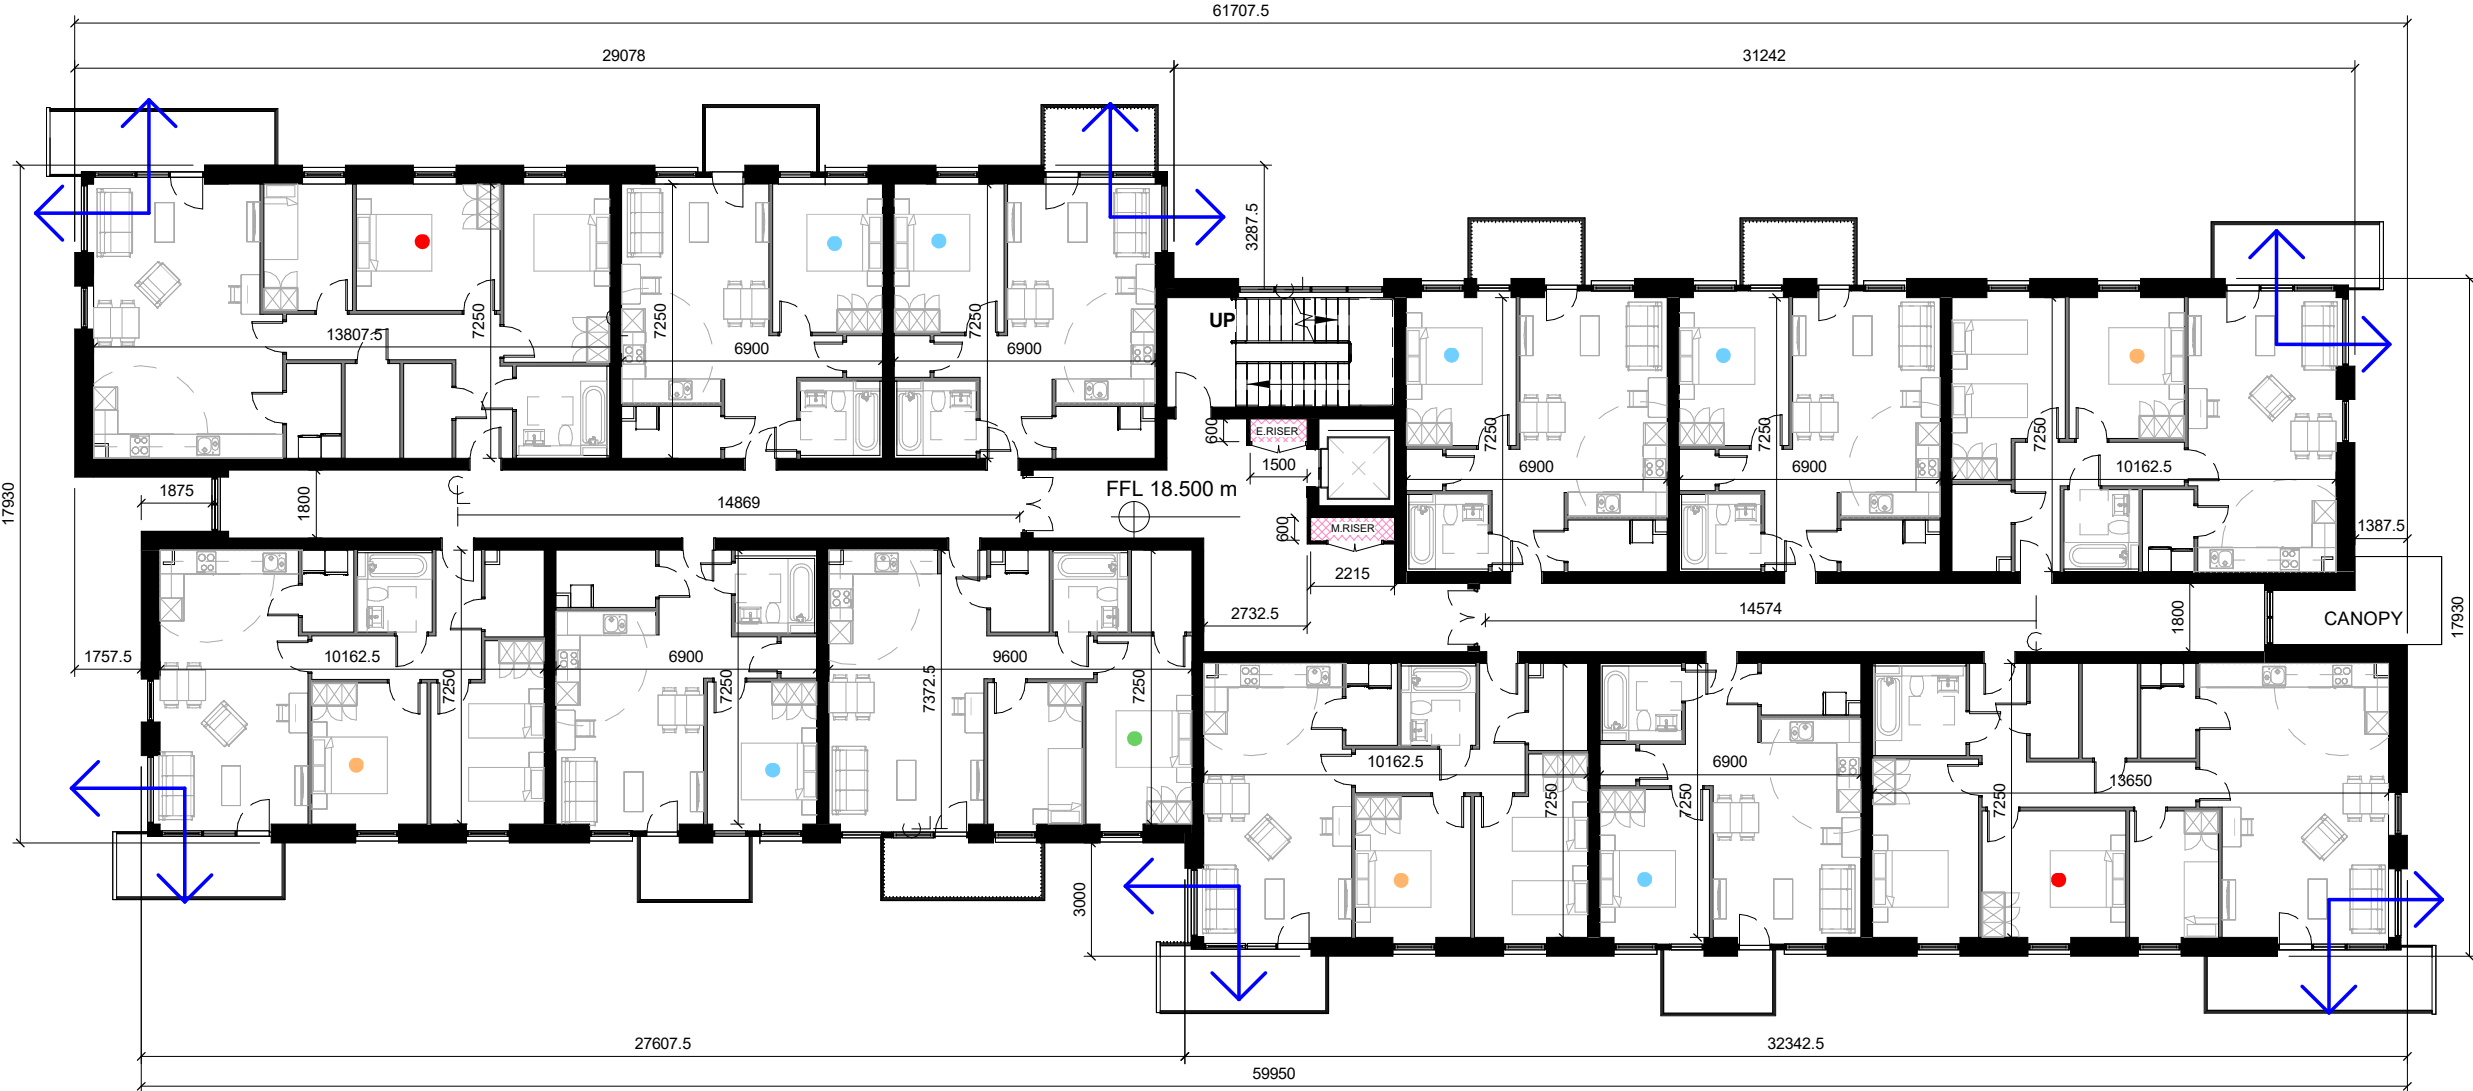

L01 - First Floor, Part V
1 : 200

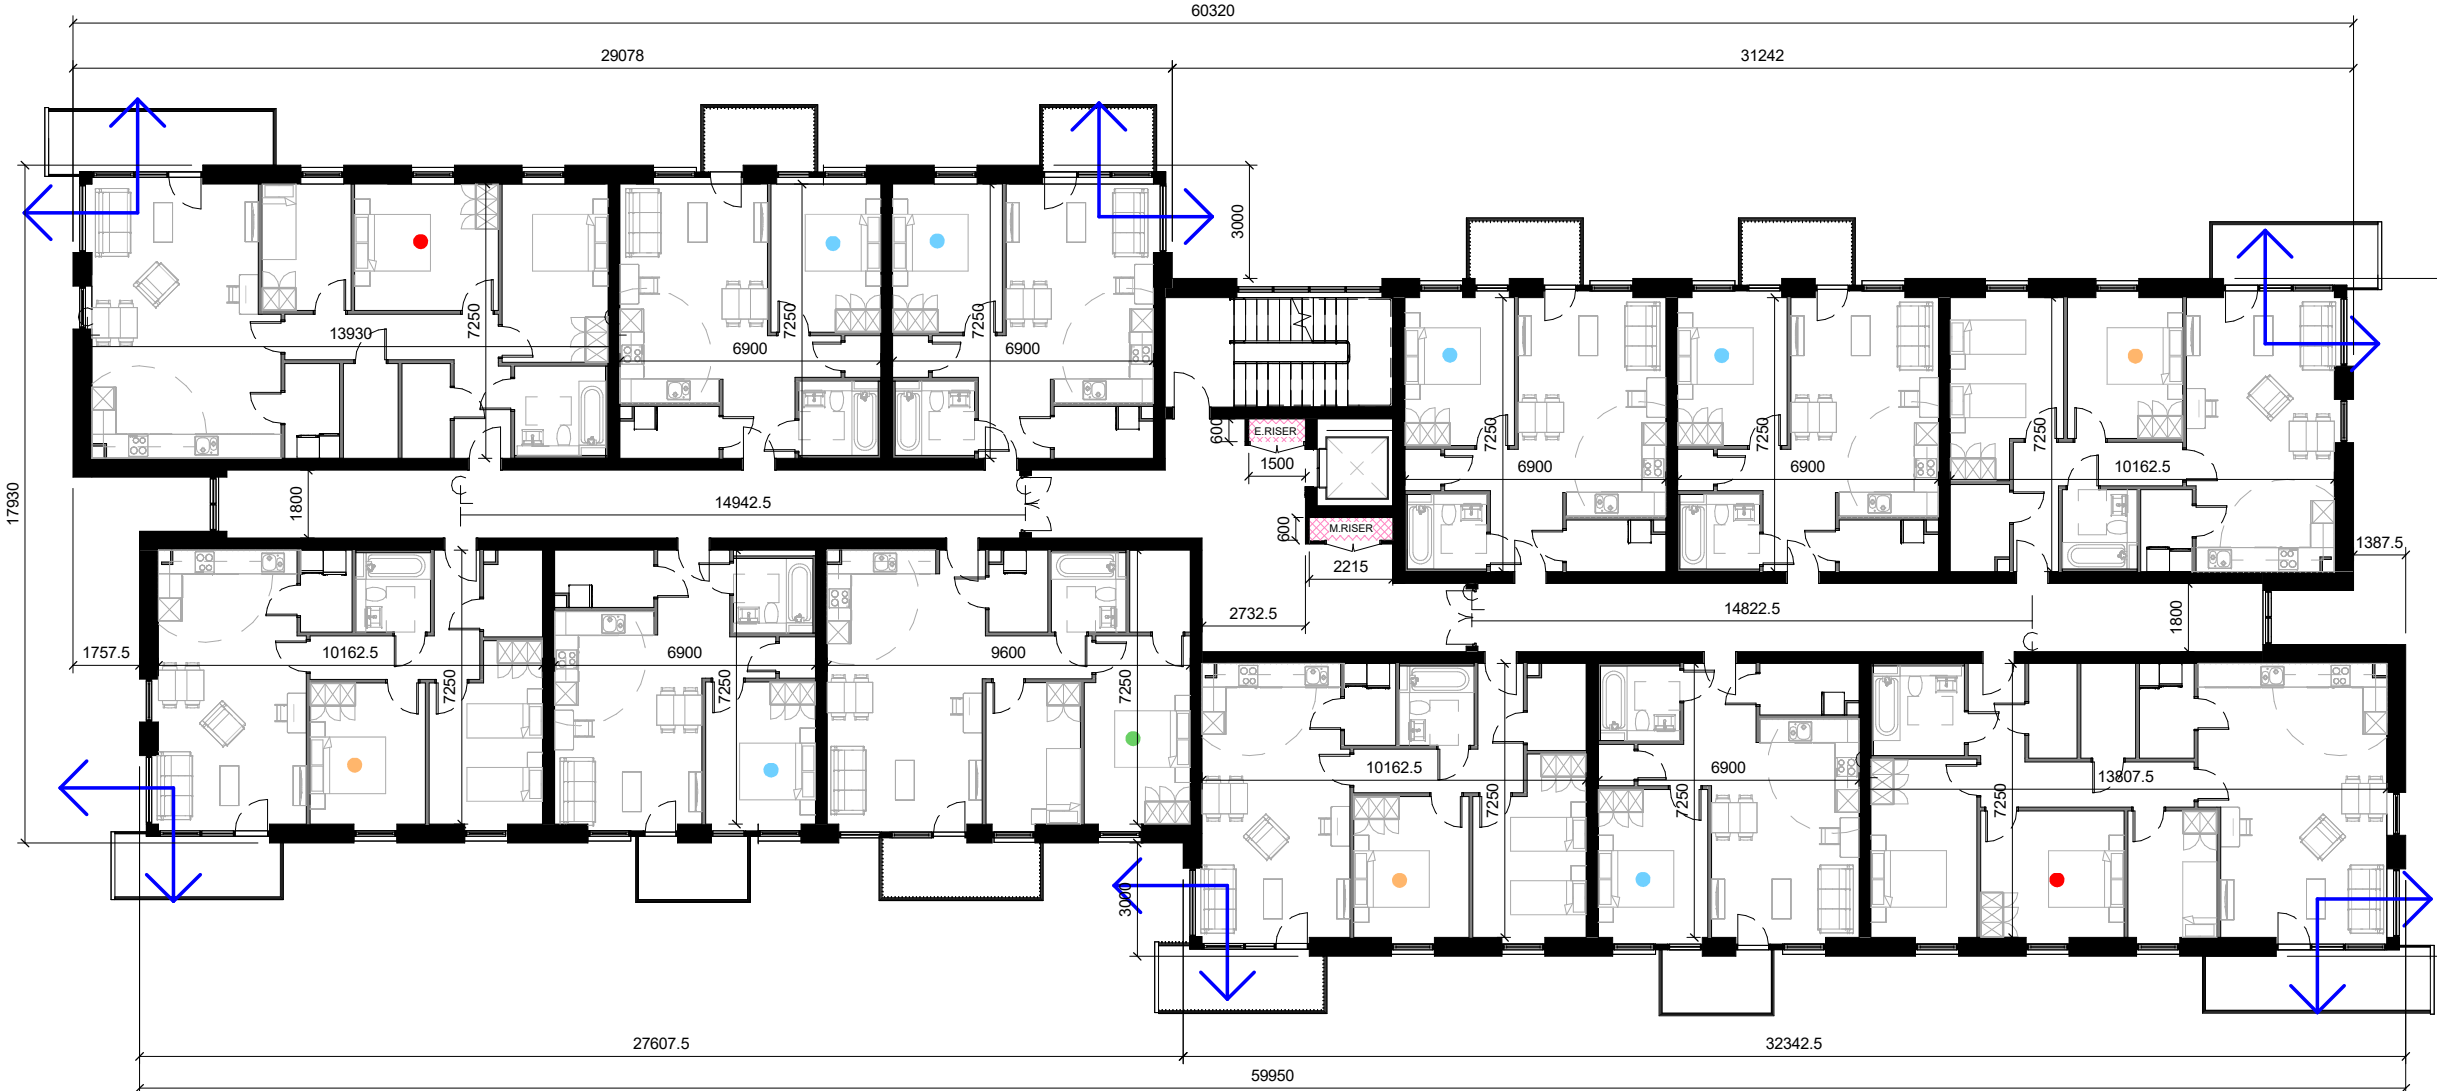

L03 - Third Floor, Part V
1 : 200

Notes:

- Do not scale from this drawing. Use figured dimensions in all cases.
- Verify dimensions on site and report any discrepancies to the Architect immediately.
- This drawing to be read in conjunction with the Architect's Specification.
- © This drawing is copyright and may only be reproduced with the Architect's permission.

Drawing Notes:

TOTAL NUMBER OF PART V UNITS: 72
TOTAL DUAL ASPECT UNITS: 36 (50%)

UNIT TYPE LEGEND

- 1B2P +10%
- 2B3P +10%
- 2B4P
- 3B5P

12 Units Per Floor

GROUND FLOOR

- 1-BED - 7 Units
- 2-BED - 3 Units
- 3-BED - 2 Units

FIRST TO FIFTH

- 1-BED - 6 Units
- 2-BED - 4 Units
- 3-BED - 2 Units

TOTAL PART V UNITS

- 1-BED - 37 Units
- 2-BED - 23 Units
- 3-BED - 12 Units

LEGEND

- BUILDING MAIN ENTRANCE
- RISER
- DUAL-ASPECT UNIT



Issues & Revisions			
Rev.	Date	Drawn	Details of Issue / Revision



Douglas Business Centre,
Carrigaline Rd.,
Douglas, Cork,
T12 P0B8
T: + 353 (0)21 436 2922
W: www.reddyarchitecture.com
E: info@reddyarchitecture.com

Client Details:
The Land Development Agency (LDA)

Project Details: LDA Wilton, Sarsfield Road LRD Lands Adjoining the ESB Networks DAC Office, at Farrandahadore More, Sarsfield Road, Wilton Cork City			Drawing Title: Part V Provision - East Block Floor Plans, Ground to Third Floor		
Job No. P23-081C	Sheet Size: A1_L	Scale @A1: As indicated	Status: P3	Purpose of Issue PLANNING PERMISSION	
Issue Date: JANUARY2025	Drawn By: AK	Reviewed By: P.Mulligan	Project - System - Spatial Zone - Level - Type - Originator - Role - Number WLT-06-EB-XX-DR-AU-1403		