



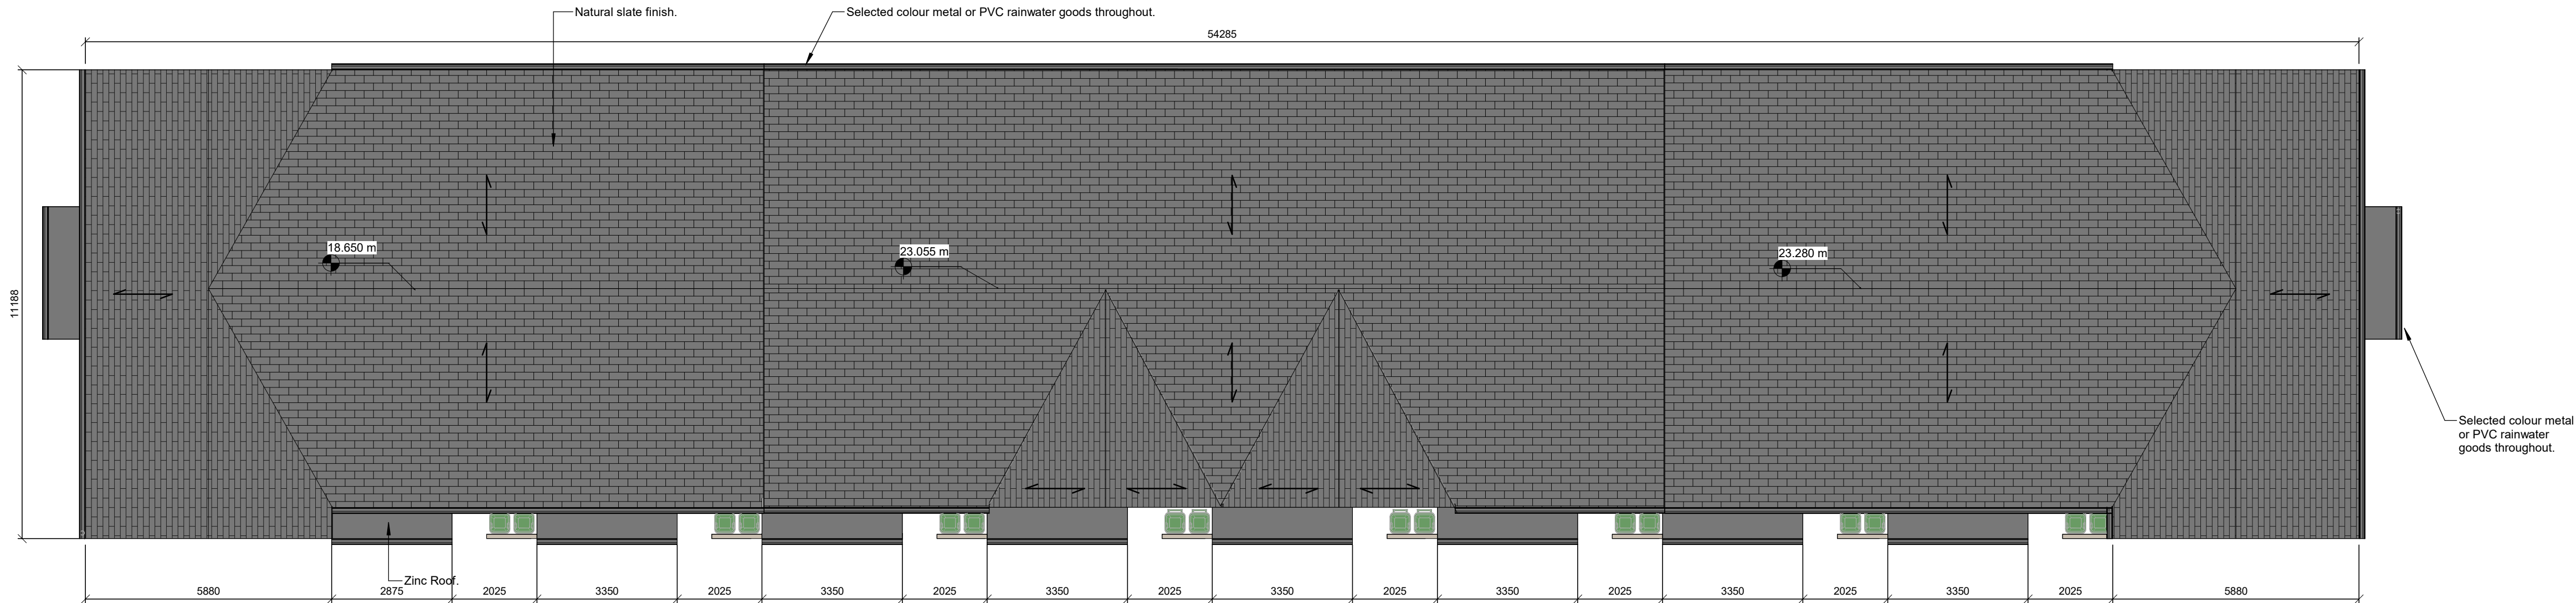

RF - Roof Plan
1 : 100

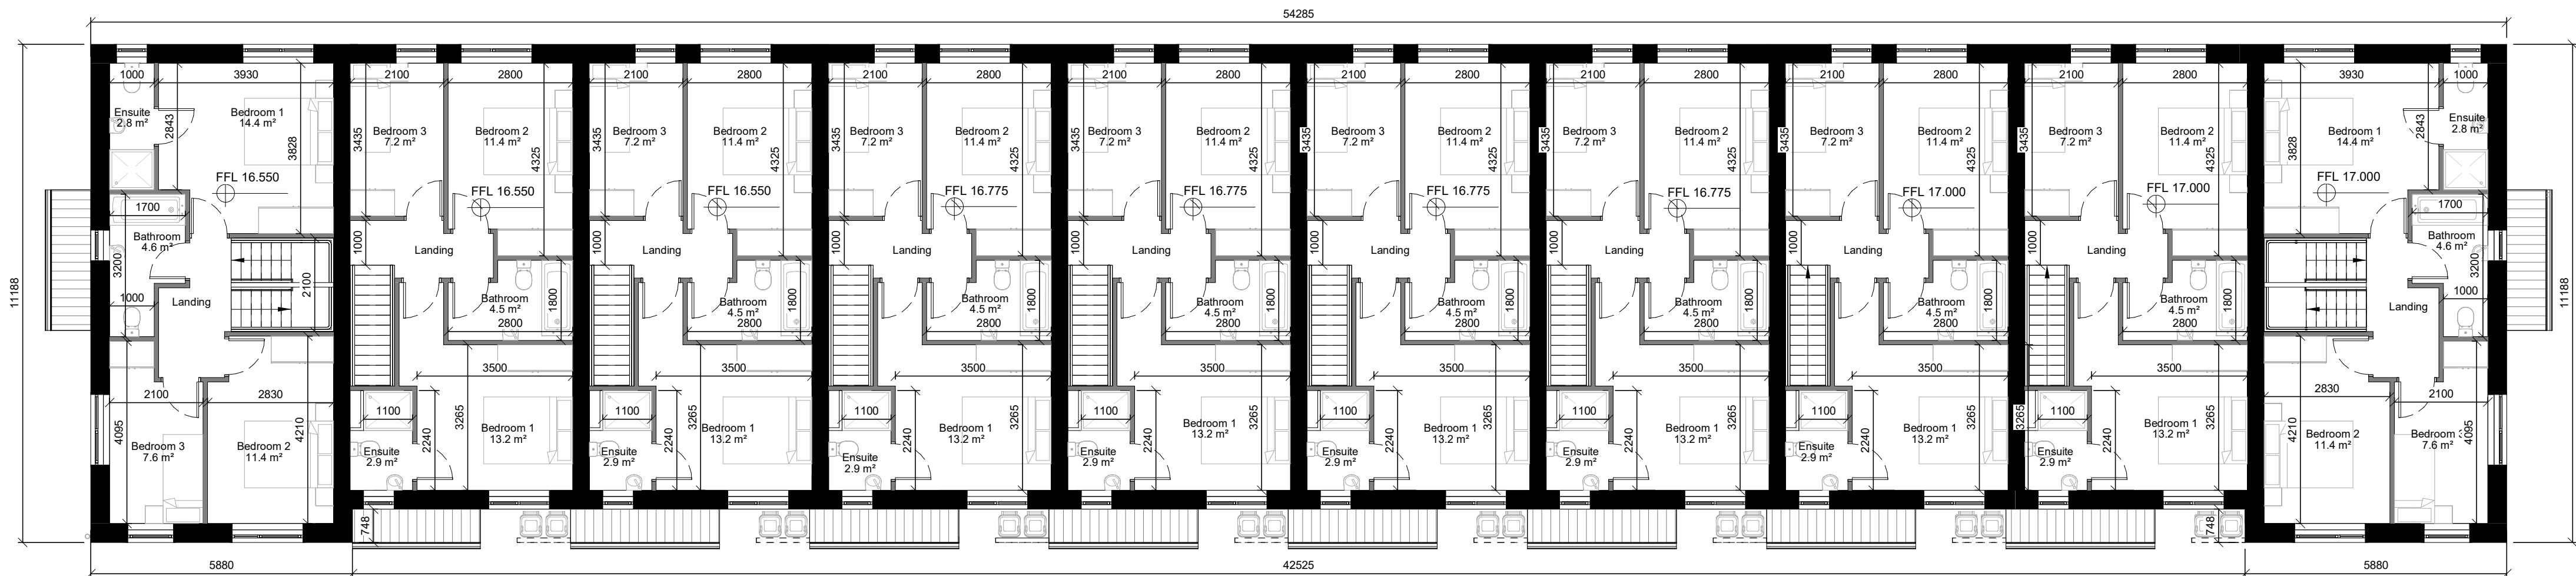

L01 - First Floor
1 : 100



L00 - Ground Floor
1 : 100


Notes:

- Do not scale from this drawing. Use figured dimensions in all cases.
- Verify dimensions on site and report any discrepancies to the Architect immediately.
- This drawing to be read in conjunction with the Architect's Specification.
- © This drawing is copyright and may only be reproduced with the Architect's permission.

Drawing Notes:

LEGEND

▶ ENTRANCE

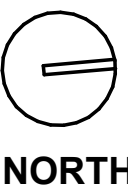

Issues & Revisions			
Rev.	Date	Drwn	Details of Issue / Revision



Client Details:
LDA

Douglas Business Centre,
Carrigaline Rd.,
Douglas, Cork,
T12 P0B8
T: +353 (0)21 436 2922
W: www.reddyarchitecture.com
E: info@reddyarchitecture.com

Project Details:			
LDA Wilton Sarsfield Road LRD Lands Adjoining the ESB Networks DAC Office, at Farrandahadore More, Sarsfield Road, Wilton Cork City			
Job No. P23-081C	Sheet Size: A1_L	Scale @A1: 1 : 100	Status P3
Issue Date: DECEMBER 2024	Drawn By: AK	Reviewed By: PM	Purpose of Issue PLANNING PERMISSION
Project - System - Spatial Zone - Level - Type - Originator - Role - Number WLT-06-THA-XX-DR-RAU-AR-1102			

Drawing Title:			
Townhouse Block A Floor Plans			
Status P3			
Purpose of Issue PLANNING PERMISSION			
Project - System - Spatial Zone - Level - Type - Originator - Role - Number WLT-06-THA-XX-DR-RAU-AR-1102			