


WEST BLOCK



L00 - Ground Floor Plan
1 : 200

16 Units

1-BED - 7 Units
2-BED - 9 Units

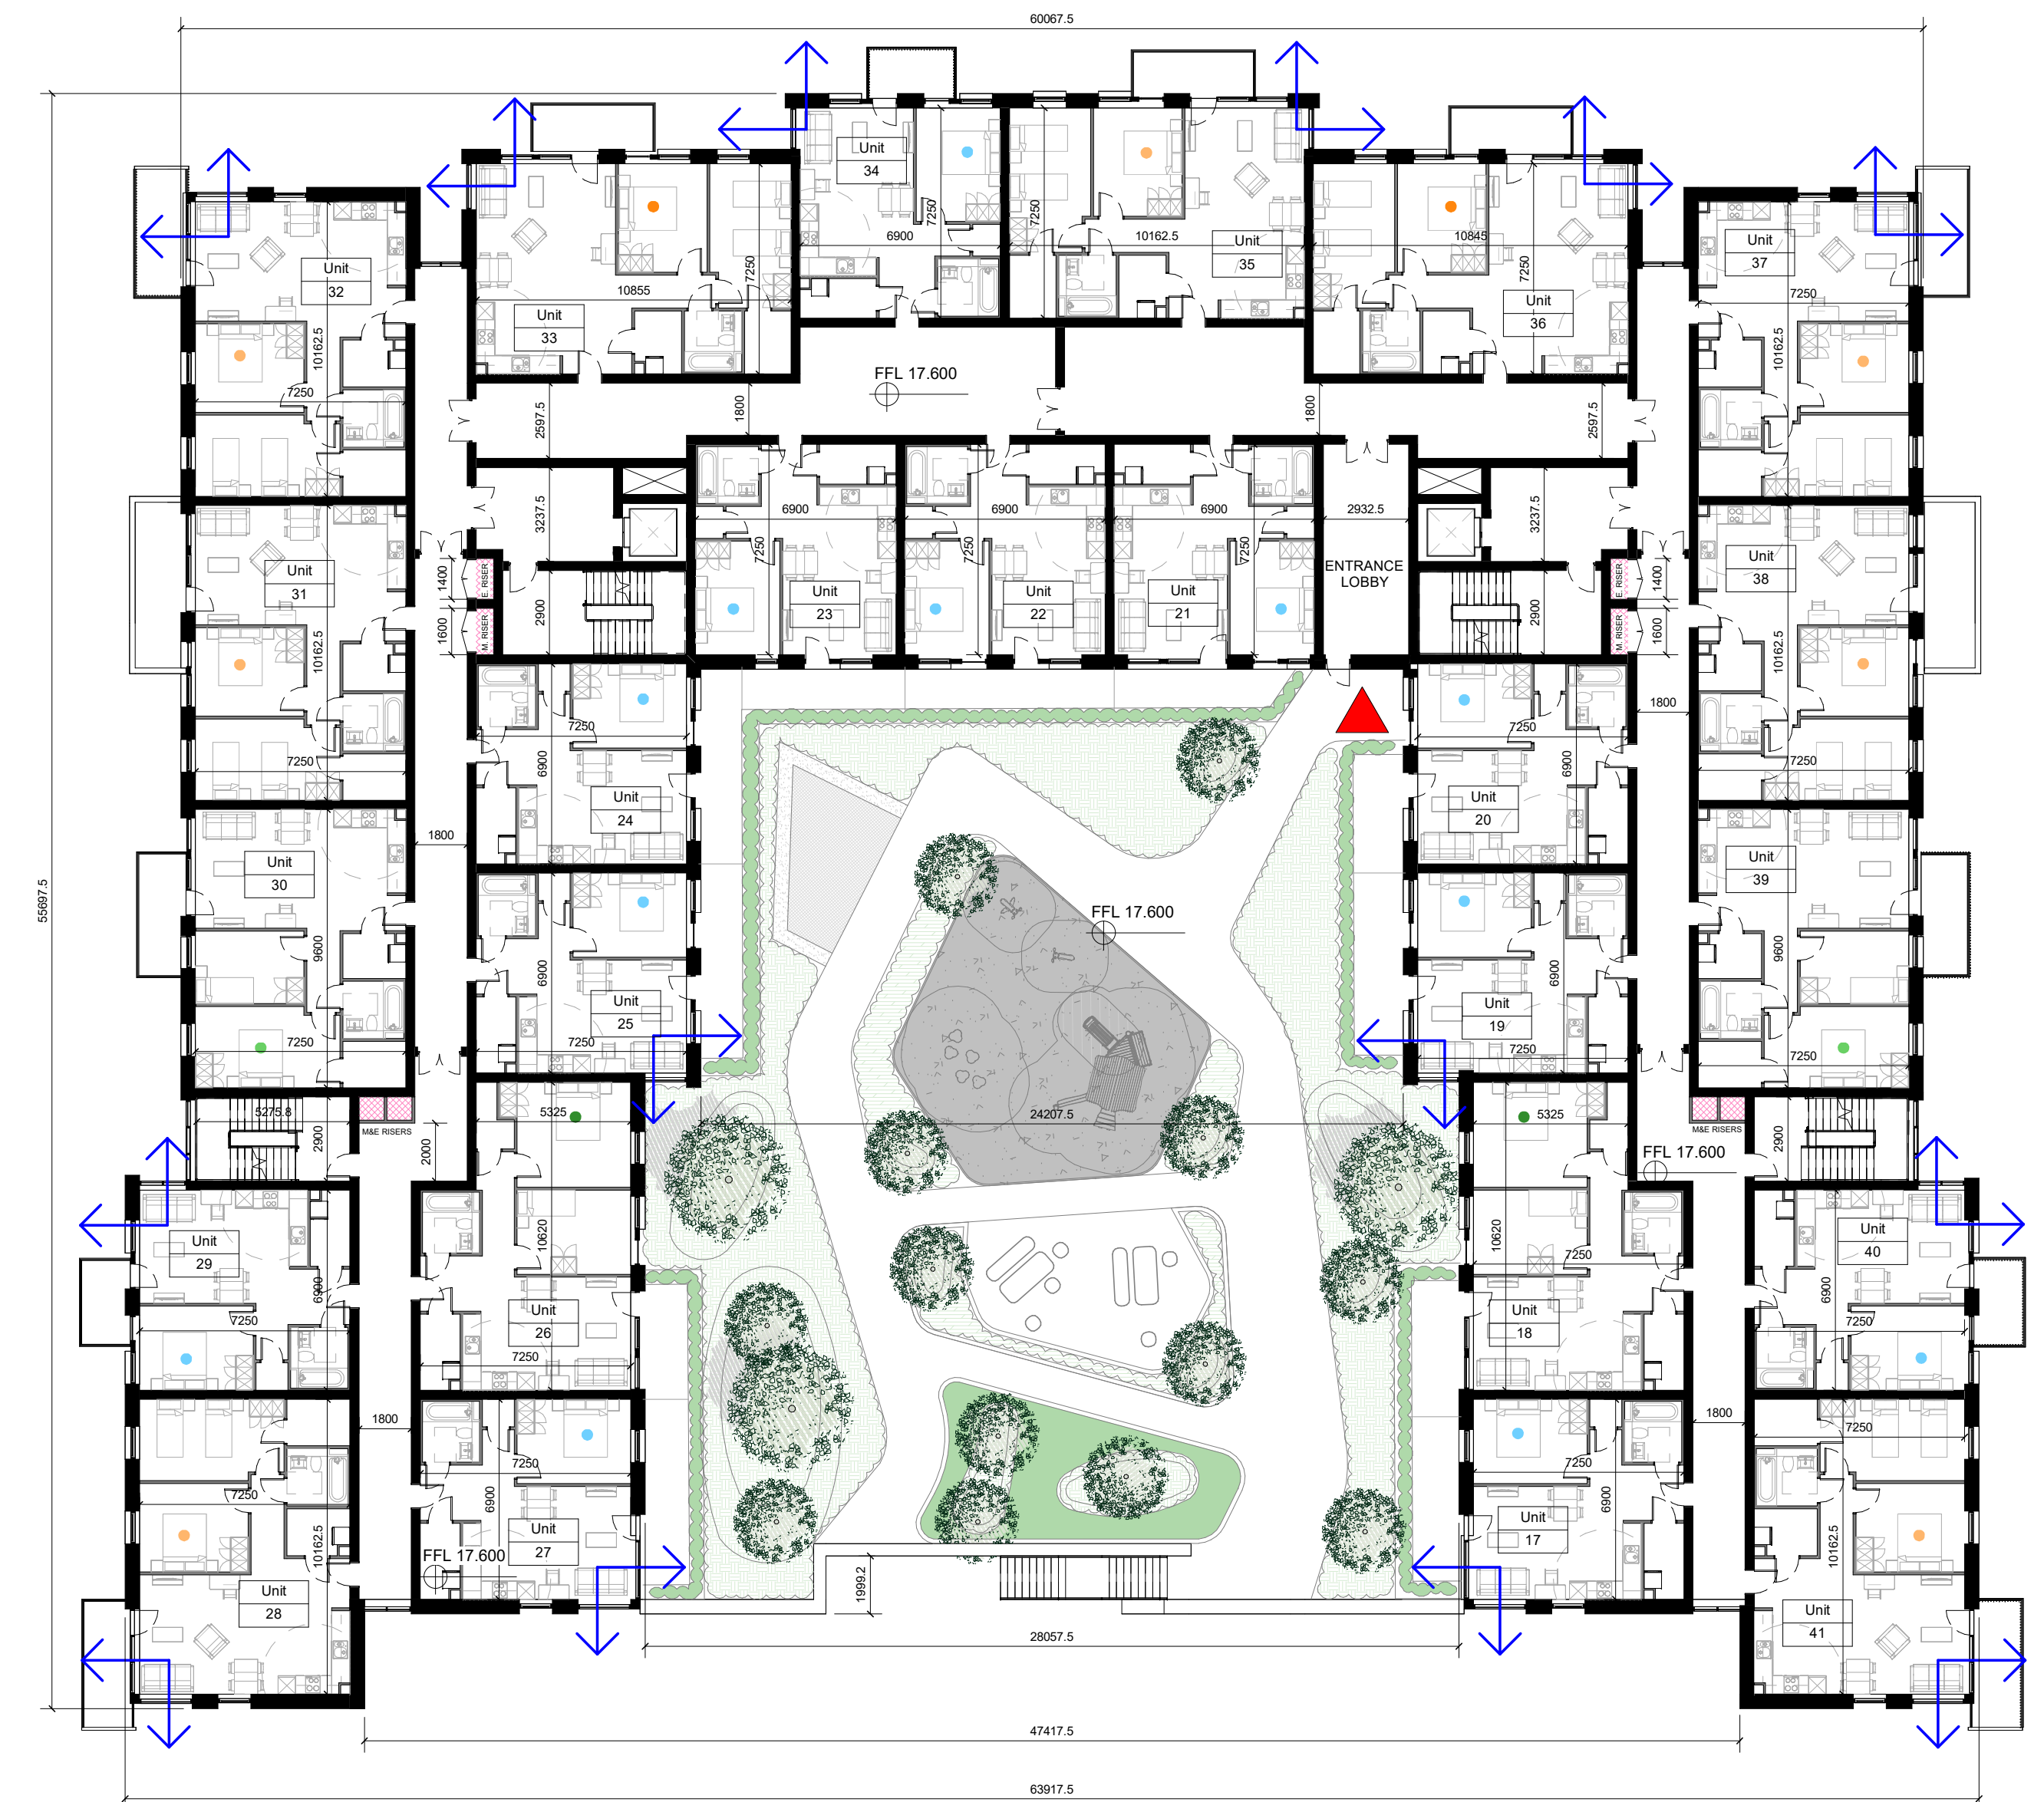

L01 - First Floor Plan
1 : 200

25 Units

1-BED - 12 Units
2-BED - 13 Units

DUAL ASPECT UNITS MARKED WITH  ICON

Notes:

- Do not scale from this drawing. Use figured dimensions in all cases.
- Verify dimensions on site and report any discrepancies to the Architect immediately.
- This drawing to be read in conjunction with the Architect's Specification.
- © This drawing is copyright and may only be reproduced with the Architect's

Drawing Notes:

TOTAL NUMBER OF UNITS:	126
TOTAL DUAL ASPECT UNITS:	72 (57.1%)

© Copyright Reddy Architecture & Urbanism

Notes:

- Do not scale from this drawing. Use figured dimensions in all cases.
- Verify dimensions on site and report any discrepancies to the Architect immediately.
- This drawing to be read in conjunction with the Architect's Specifications.
- © This drawing is copyright and may only be reproduced with the Architect's written permission.

Drawing Notes:

TOTAL NUMBER OF UNITS:	126
TOTAL DUAL ASPECT UNITS:	72 (57.1%)


© Copyright Reddy Architecture & Urbanism

UNIT TYPE LEGEND

- 1B2P +10%
- 1B2P S
- 2B3P +10%
- 2B3P S
- 2B4P
- 2B4P S

LEGEND

-  BUILDING MAIN ENTRANCE
 RISER
 DUAL-ASPECT UNIT

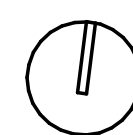

NORTH

Issues & Revisions

Rev.	Date	Drwn	Details of Issue / Revision
P2.1	22.11.2024	AK	UPDATED POST S32B
P2.2	04.12.2024	AK	REVISED PLANT
P3	10.01.2025	AK	ISSUED FOR PLANNING



Client Details:

The Land Development Agency (LDA)

Douglas Business Centre,
Carrigaline Rd,
Douglas, Cork,
T12 P088
T: + 353 (0)21 436 2922
W: www.reddyarchitecture.com
E: info@reddyarchitecture.com

Project Details:

LDA Wilton, Sarsfield Road LRD
Lands Adjoining the ESB Networks DAC Office, at
Farrandahore More, Sarsfield Road, Wilton
Cork City

Drawing Title:

Drawing Title:
West Block - Ground and 1st Floor

Job No. **P23-081C**

Sheet Size:
A1_L

Scale @A1:	As indicated
------------	--------------

Status	Purpos
P3	

PLANNING PERMISSION

Project - System - Spatial Zone - Level - Type - Originator - Role - Number	Revision
WLT-06-WB-XX-DR-RAU-AR-1201	P3