




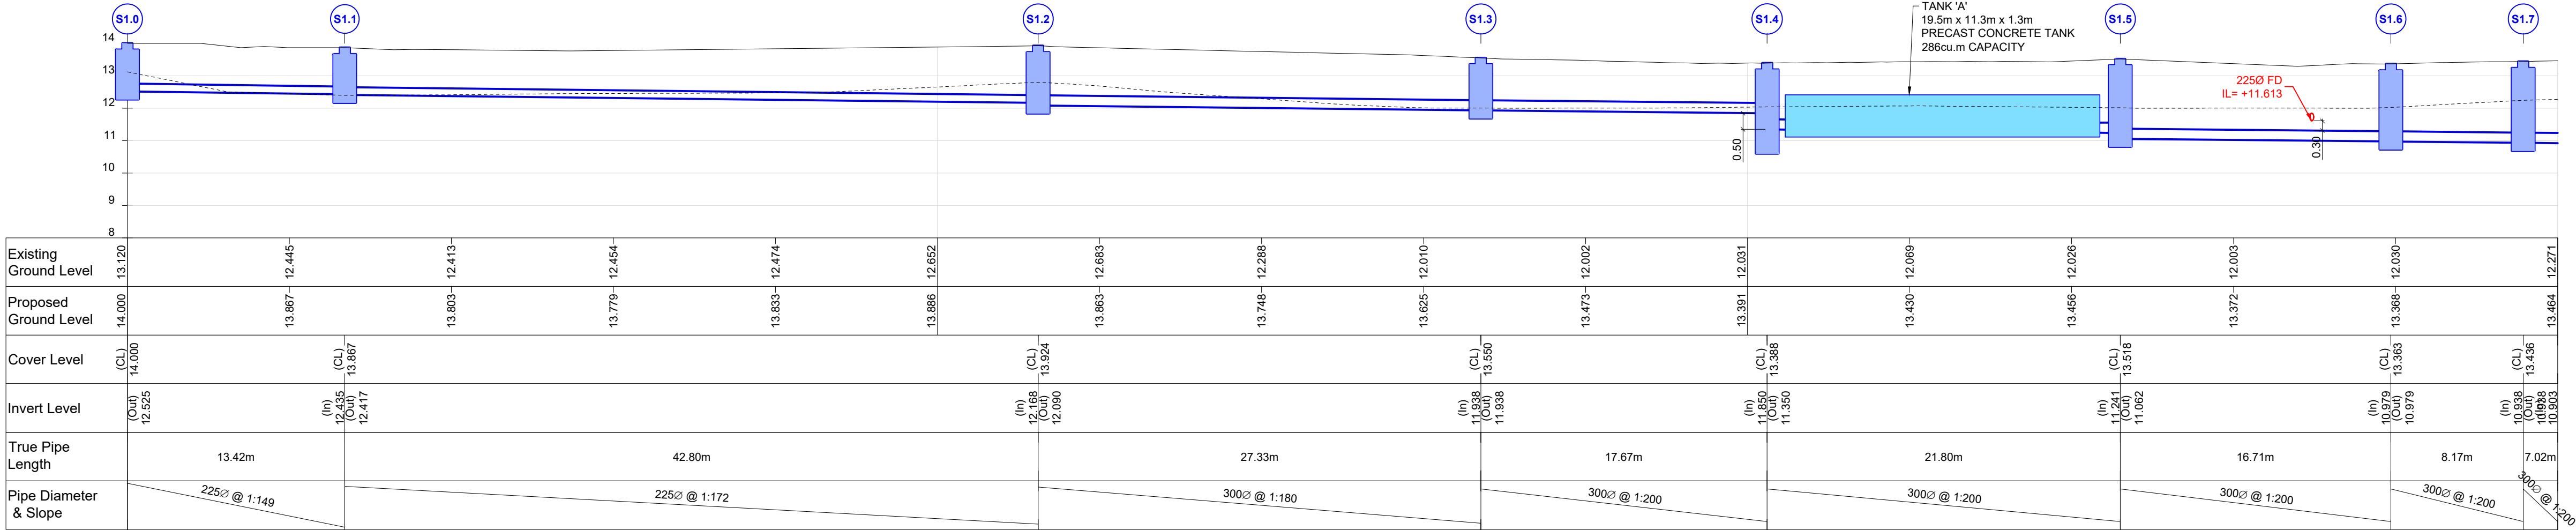

SECTION MH S1.0 TO MH Ex.S46

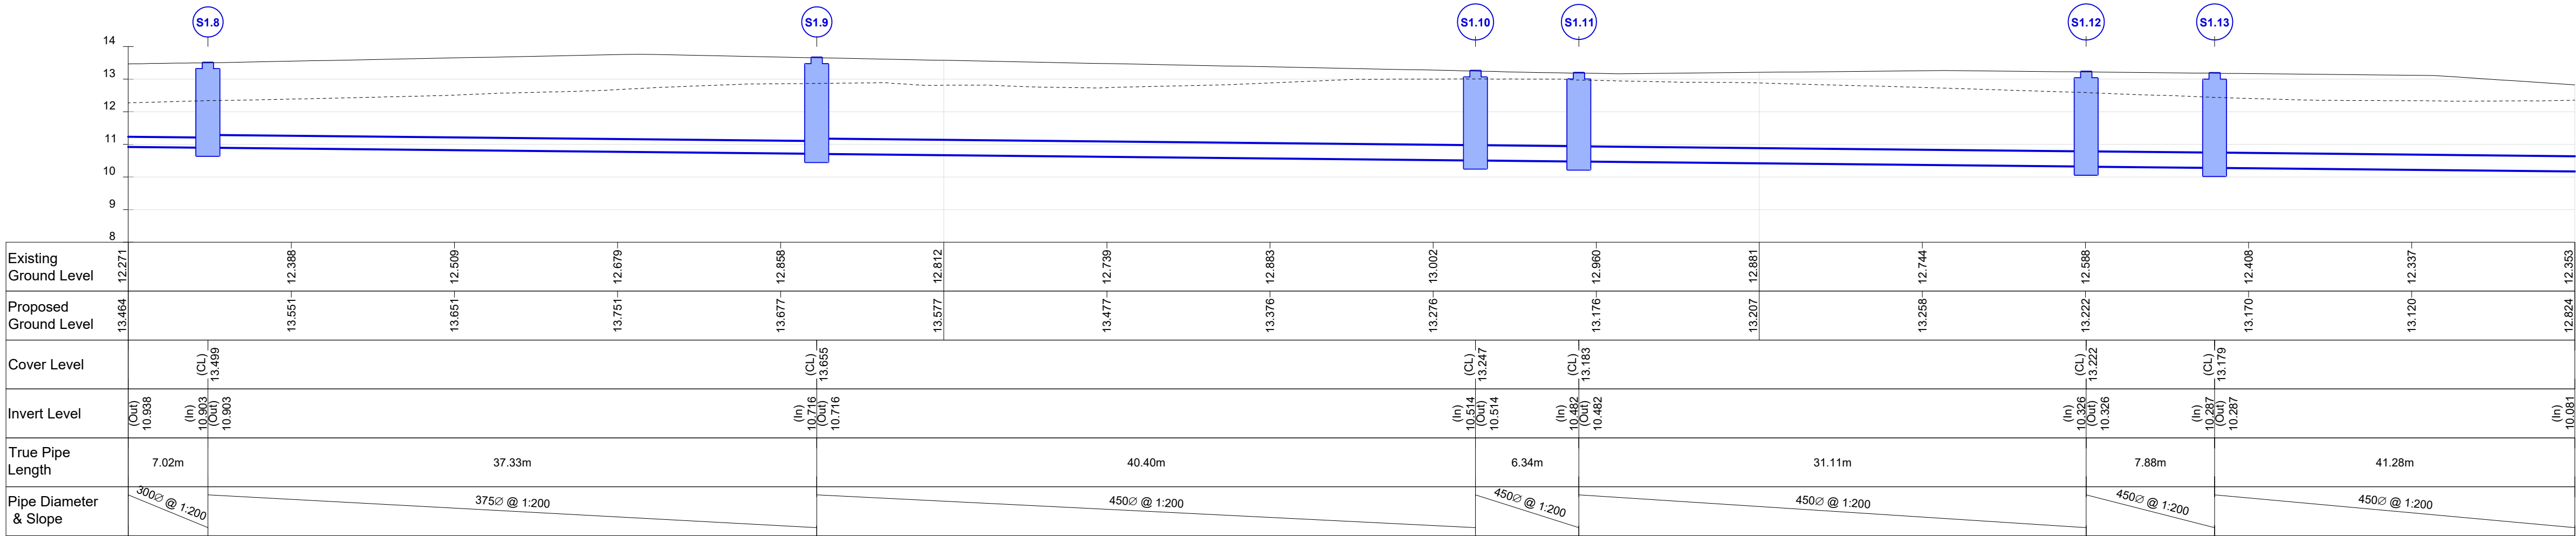

SECTION MH S1.0 TO MH Ex.S46

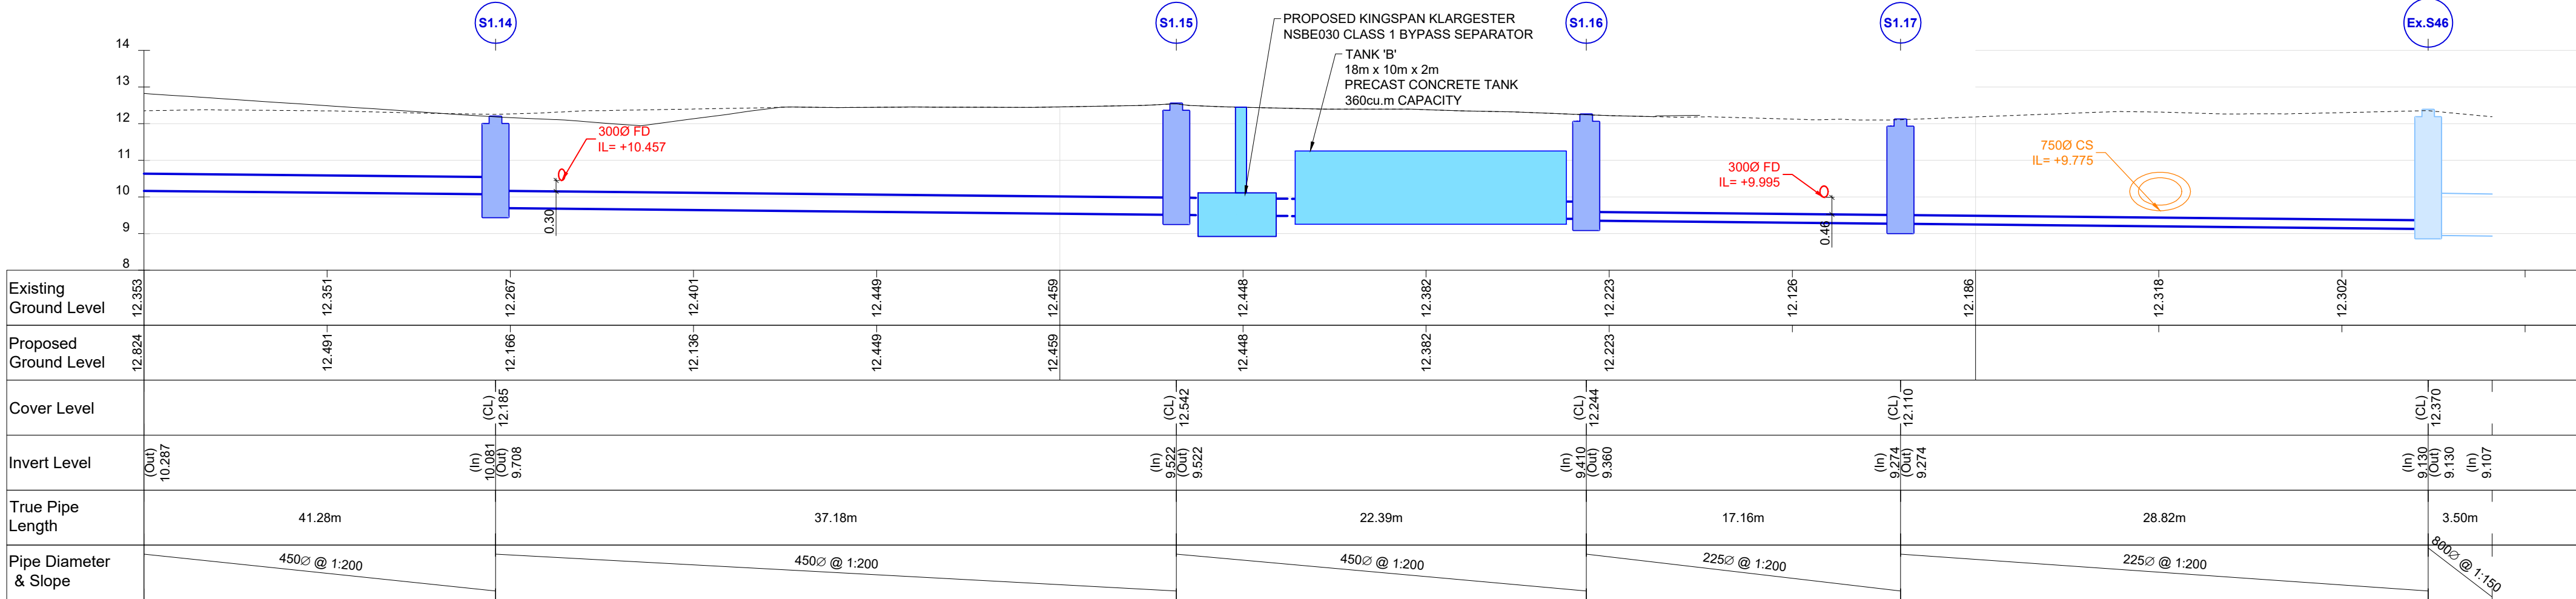


SECTION MH S1.0 TO MH Ex.S46

SURFACE WATER LONGITUDINAL SECTIONS

SCALE @ A1: H= 1:250; V= 1:125
SCALE @ A3: H= 1:500; V= 1:250

NOTES

- THIS DRAWING IS TO BE READ IN CONJUNCTION WITH ALL ENGINEERS & ARCHITECTS DRAWINGS FIGURED DIMENSIONS ONLY (NOT SCALING) TO BE USED. WHERE A CONFLICT OF INFORMATION EXISTS OR IF IN ANY DOUBT - 'ASK'.
- CONSULTANTS TO BE INFORMED IMMEDIATELY OF ANY DISCREPANCIES BEFORE WORK PROCEEDS.

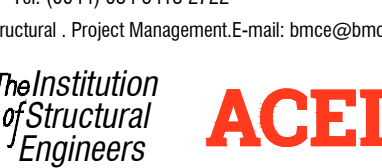PL2	24.01.25	ISSUED FOR PLANNING	AO
PL1	28.08.24	ISSUED FOR PLANNING	AO
ISSUE	DATE	DESCRIPTION	BY
Project Engineer: Peter O'Dwyer		Project Director: Brian Mahony	
BM STAGE			
PLANNING			
BM		Dublin Office: Sandwith House, 52-54 Lower Sandwith Street, Dublin 2, Ireland. Tel: (01) 677 3200 Fax: (01) 677 3164 London Office: 12 Mill Street, London SE1 2AY, United Kingdom Tel: (0044) 084 5413 2722	
BARRETT MAHONY		Consulting Engineers, Civil / Structural / Project Management.E-mail: bmce@bmce.ie Web: www.bmce.ie	
		 	
CLIENT			
LAND DEVELOPMENT AGENCY			
PROJECT TITLE LDA WILTON SARSFIELD ROAD LRD			BM PROJECT No. 23.215
MODEL	REFERENCE	SUITABILITY	REVISION
DRAWING TITLE SURFACE WATER LONGITUDINAL SECTION SHEET 1 OF 2			
DWG	DRAWING REFERENCE 23215-BMD-ZZ-XX-DR-C-12220		STATUS PL2