



NOTES


1. THIS DRAWING IS TO BE READ IN CONJUNCTION WITH ALL ENGINEERS & ARCHITECT'S DRAWINGS FIGURED DIMENSIONS ONLY (NOT SCALING) TO BE USED, WHERE A CONFLICT OF INFORMATION EXISTS OR IF IN ANY DOUBT - 'ASK'.
2. CONSULTANTS TO BE INFORMED IMMEDIATELY OF ANY DISCREPANCIES BEFORE WORK PROCEEDS.

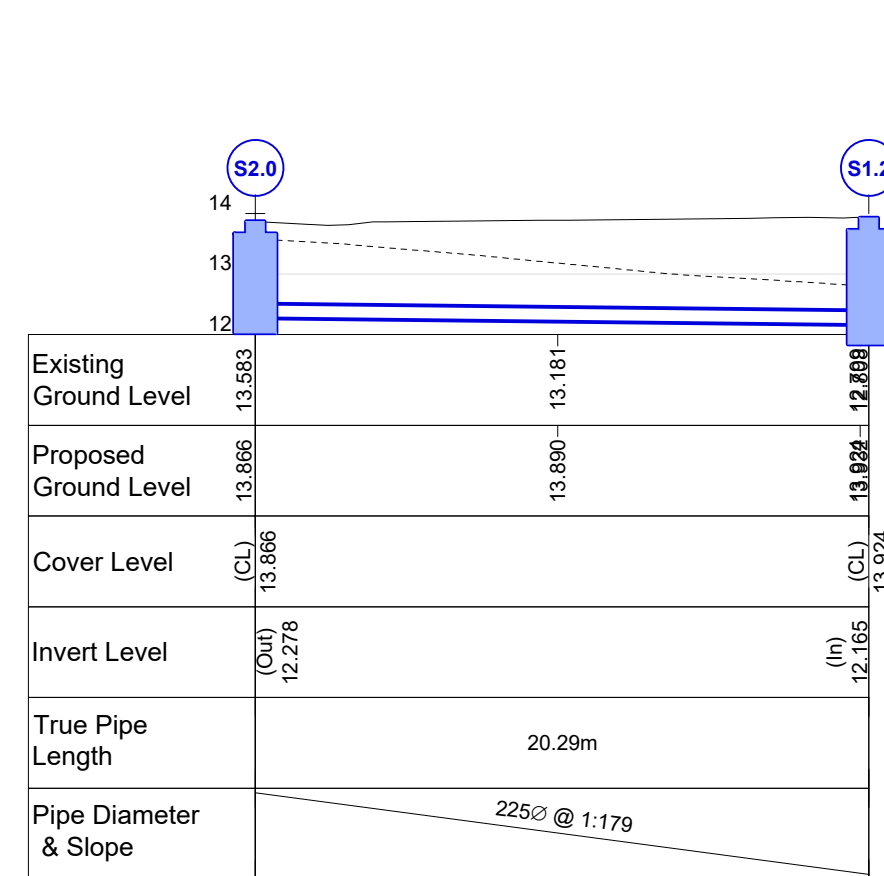


SECTION MH S2.0 TO MH S1.2

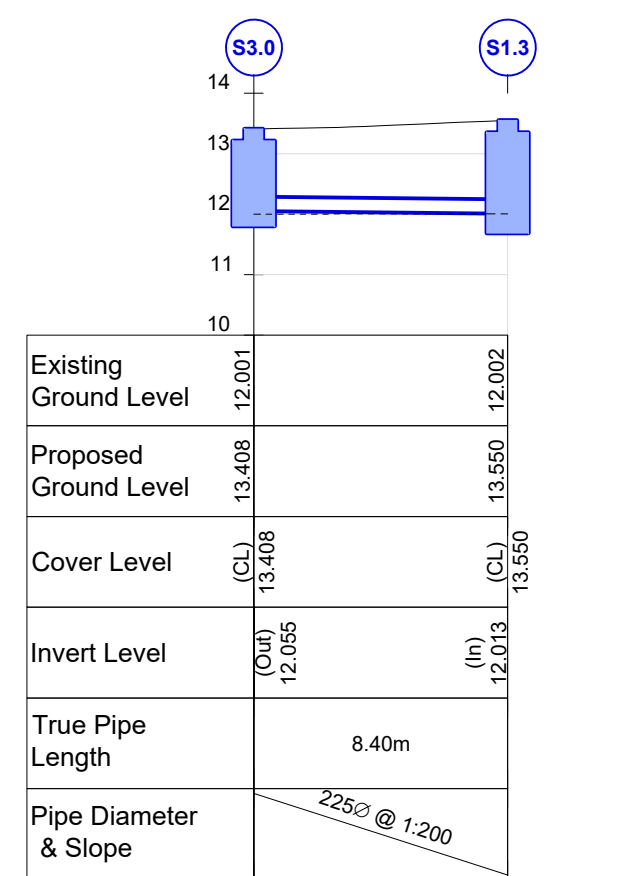


SECTION MH S3.0 TO MH S1.3

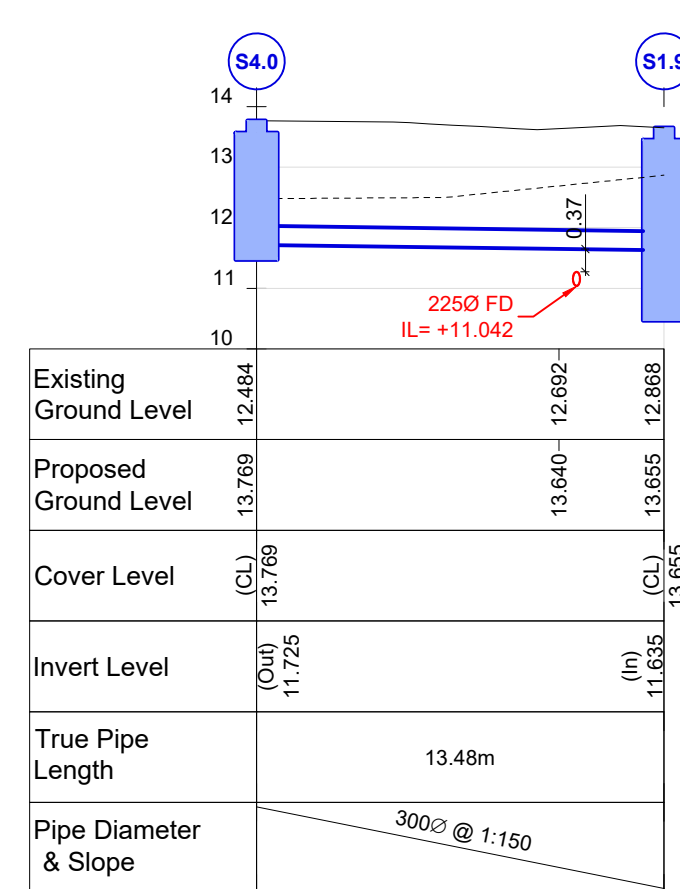


SECTION MH S4.0 TO MH S1.9

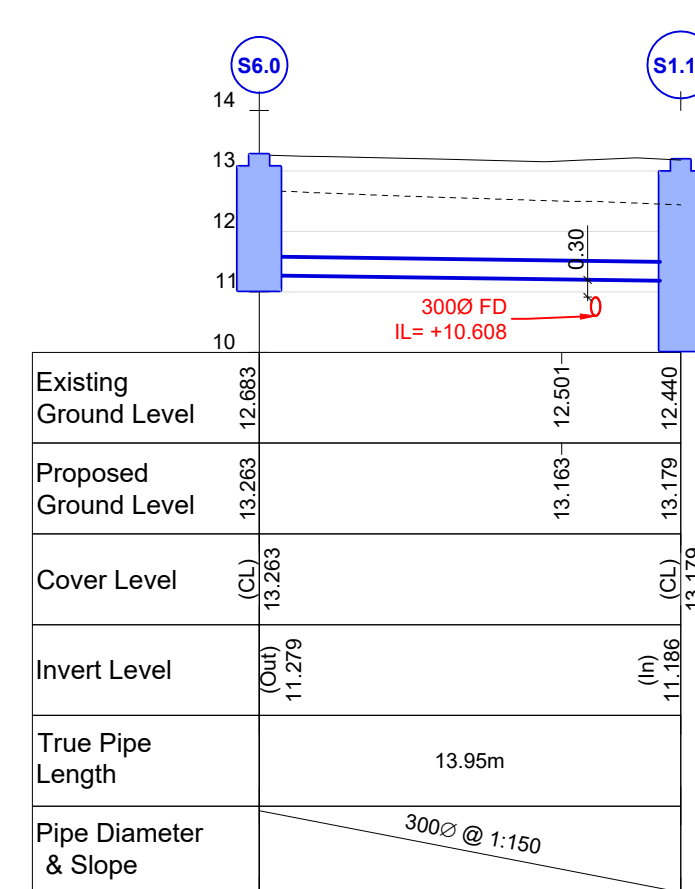

SECTION MH S6.0 TO MH S1.13

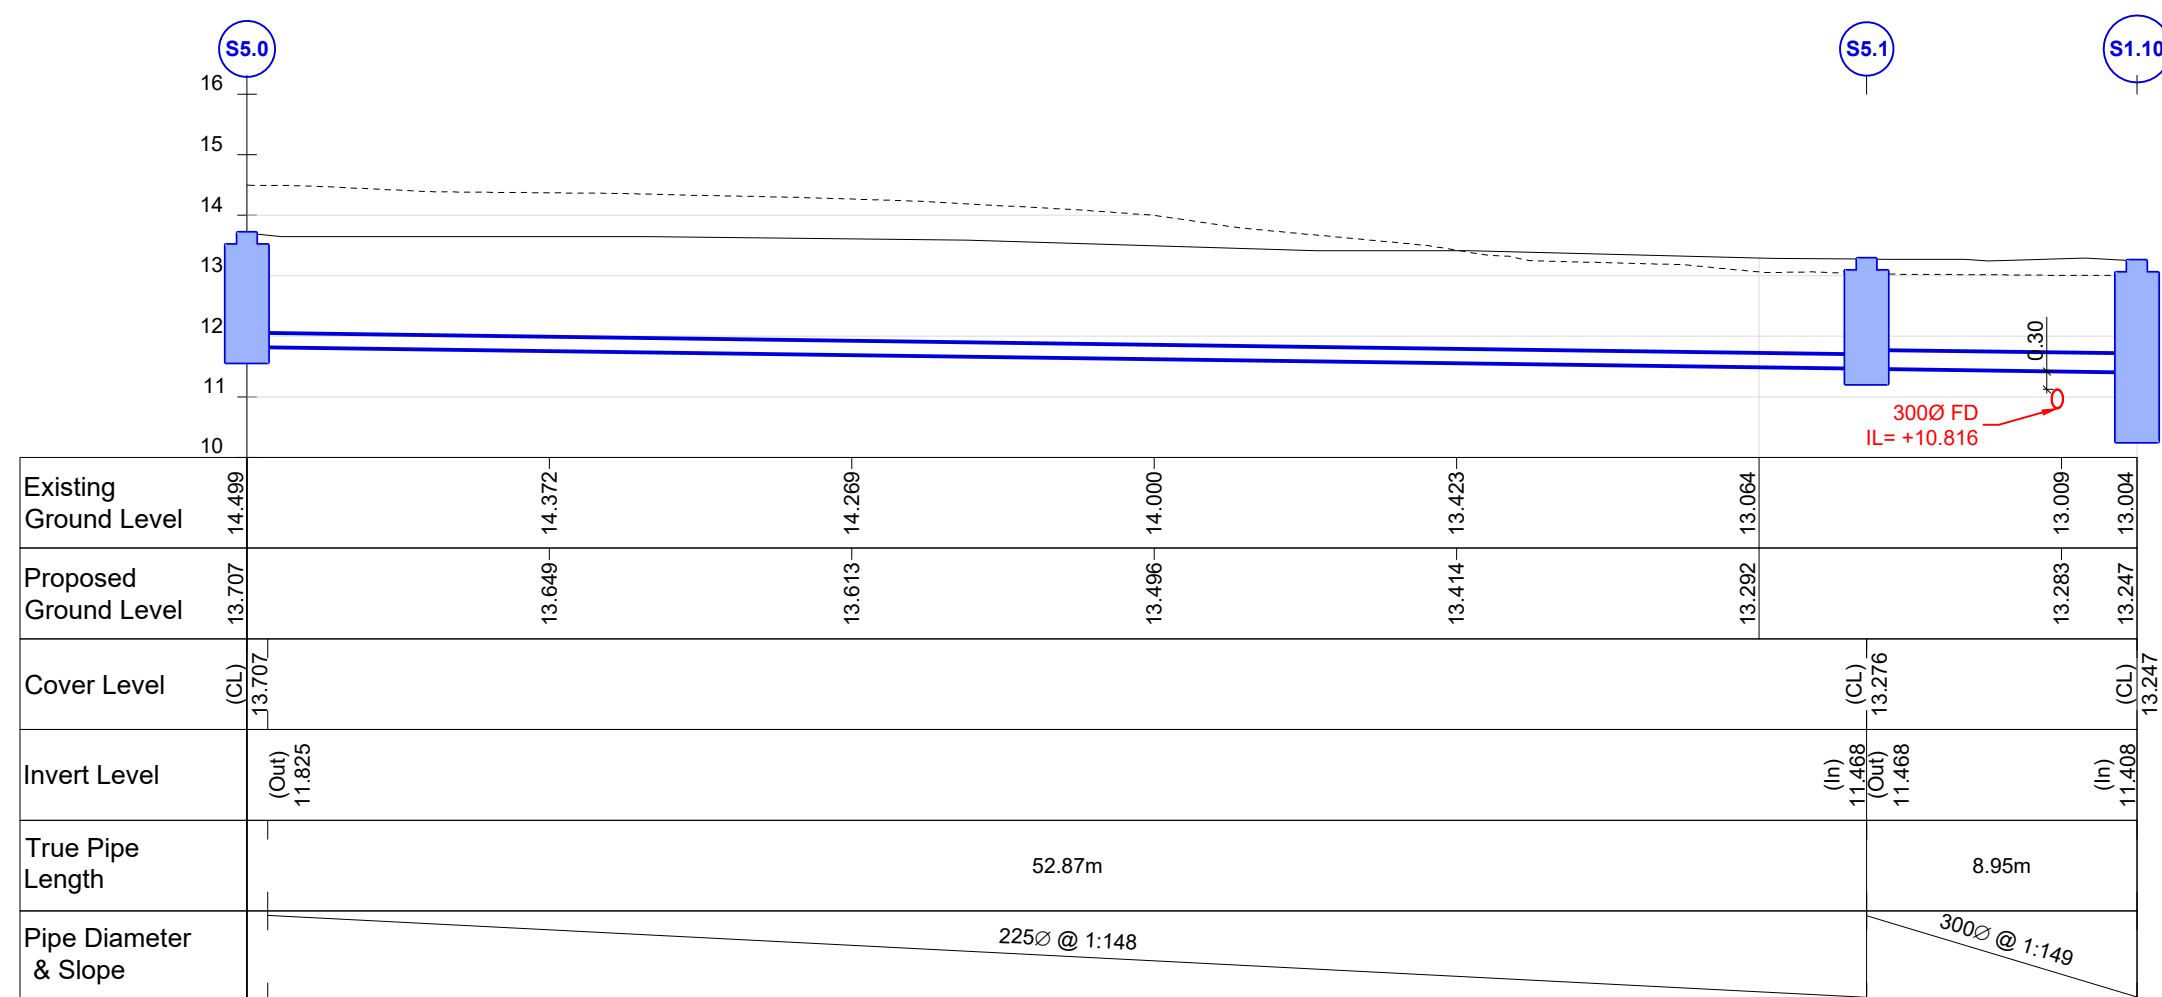

SECTION MH S5.0 TO MH S1.10

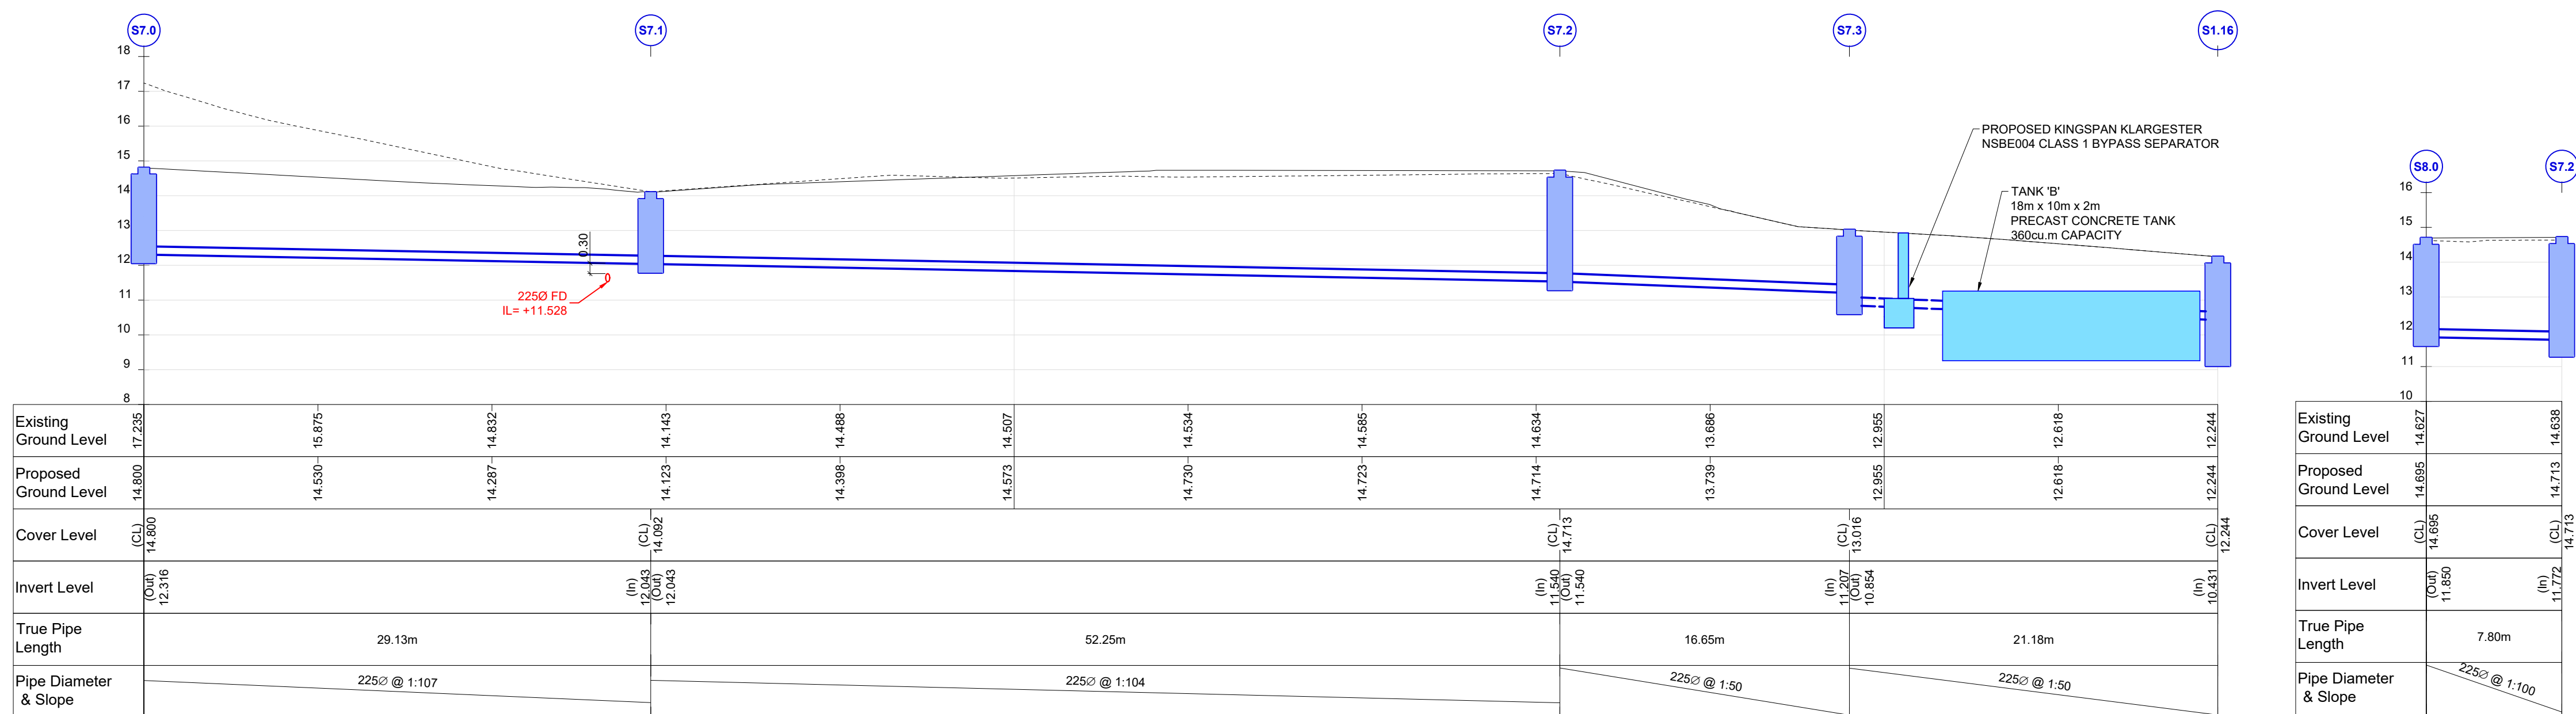

SECTION MH S7.0 TO ATT 2

SECTION MH S8.0 TO MH S7.2

SURFACE WATER LONGITUDINAL SECTIONS

SCALE @ A1: H= 1:250; V= 1:125
SCALE @ A3: H= 1:500; V= 1:250

PL1	24.01.25	ISSUED FOR PLANNING	AO
PL1	28.08.24	ISSUED FOR PLANNING	AO
ISSUE	DATE	DESCRIPTION	BY
Project Engineer: Peter O'Dwyer		Project Director: Brian Mahony	
BM STAGE			
PLANNING  BARRETT MAHONY Consulting Engineers, Civil, Structural, Project Management Dublin Office: Sandwich House, 52-54 Lower Sandwith Street, Dublin 2, Ireland. Tel: (01) 677 3200 Fax: (01) 677 3164 London Office: 12 Mill Street, London SE1 2AY, United Kingdom Tel: (0044) 084 5431 2722 Consulting Engineers, Civil, Structural, Project Management E-mail: bmce@bmce.ie Web: www.bmce.ie  <i>The Institution of</i> Structural <i>Engineers</i>   <i>International Federation of</i> Consulting Engineers			
CLIENT LAND DEVELOPMENT AGENCY			
PROJECT TITLE LDA WILTON SARSFIELD ROAD LRD			BM PROJECT No. 23.215
MODEL	REFERENCE	SUITABILITY	REVISION
DRAWING TITLE SURFACE WATER LONGITUDINAL SECTION SHEET 2 OF 2			
DWG	DRAWING REFERENCE 23215-BMD-ZX-XX-DR-C-12221	STATUS	REVISION PL2