

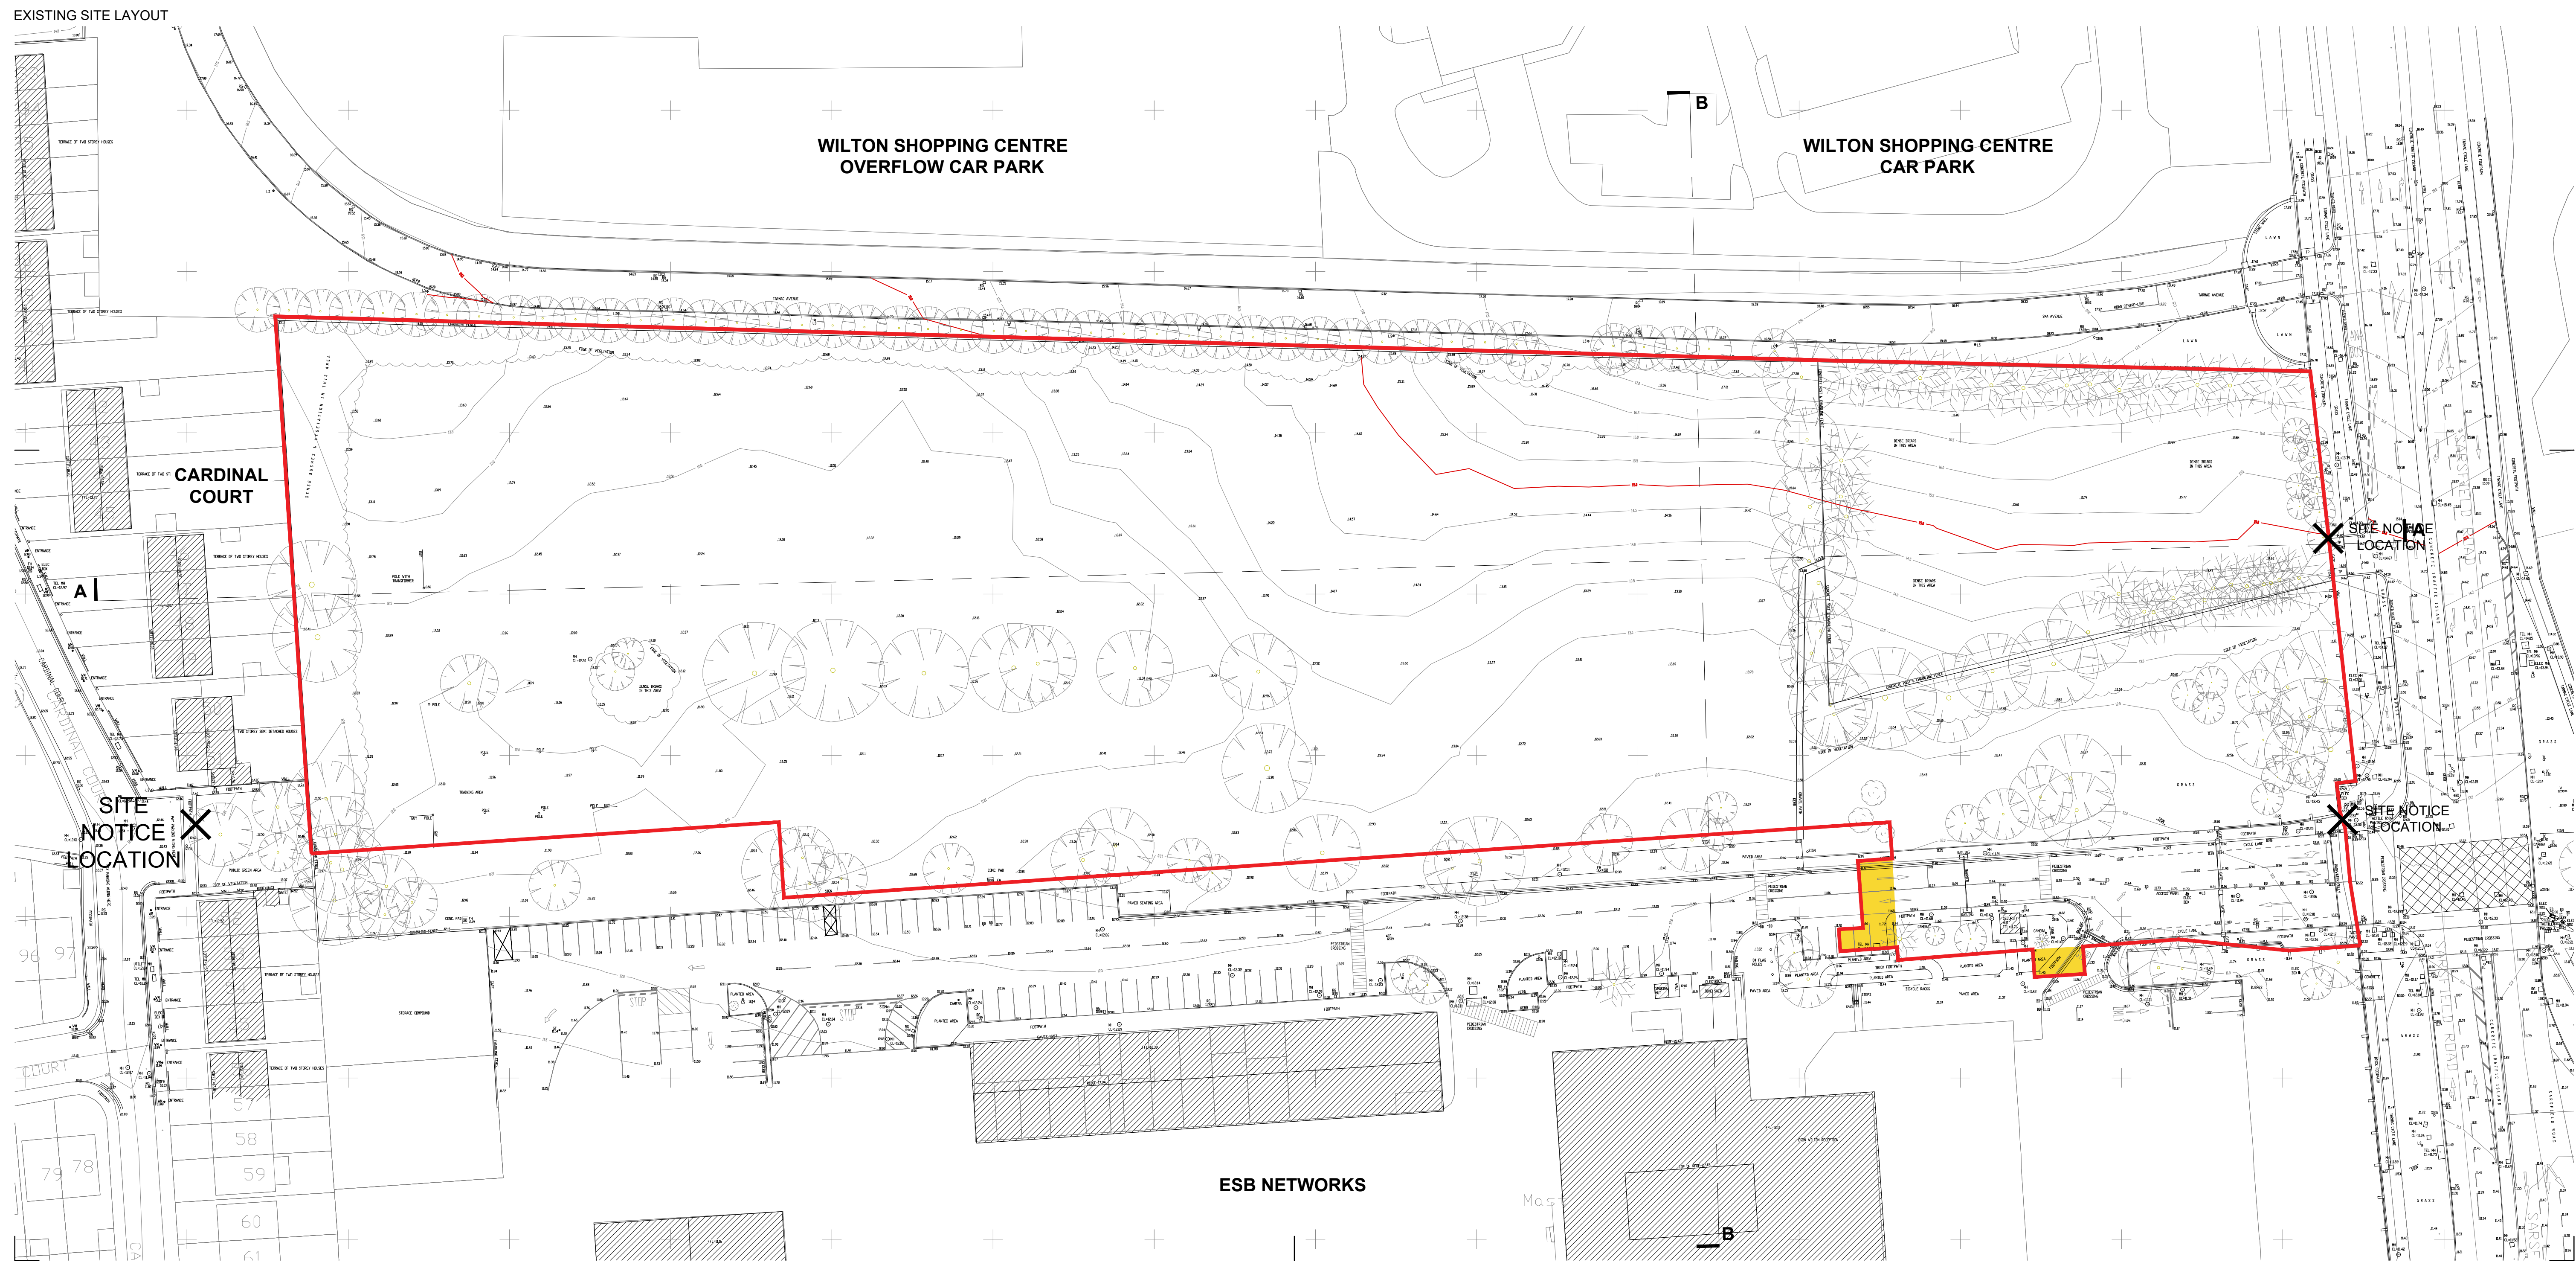
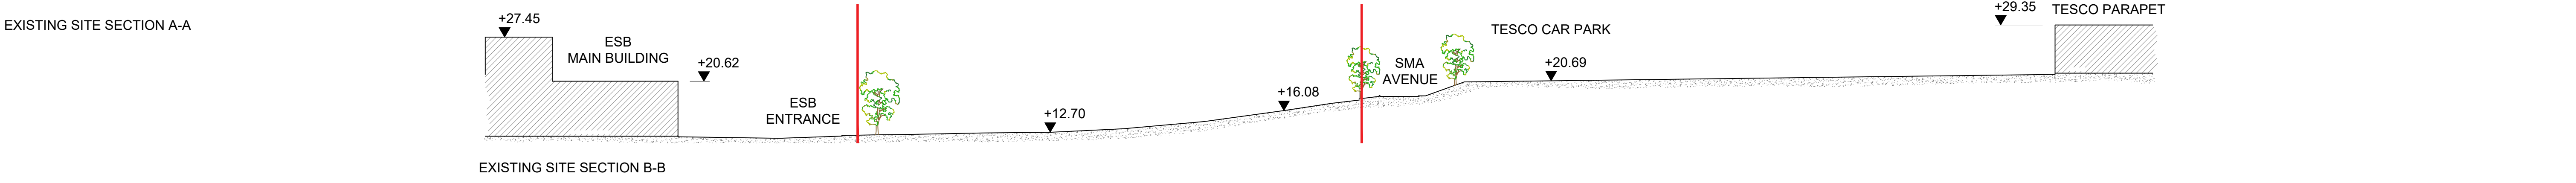


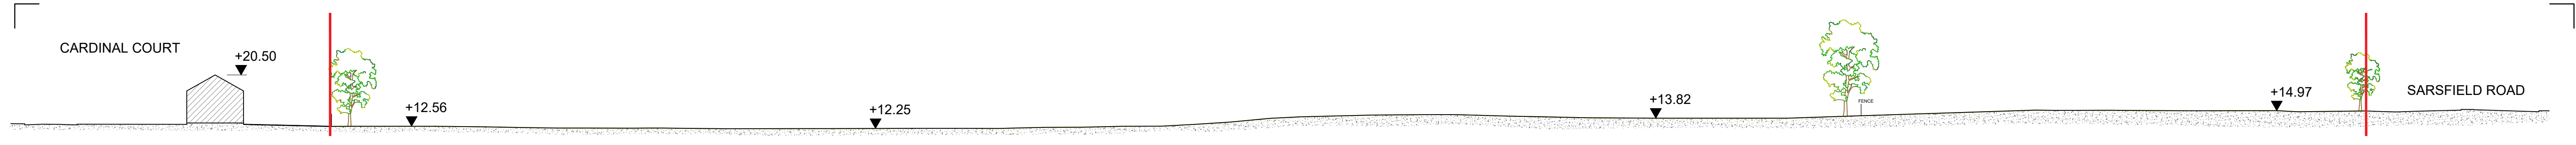

REV	DATE	BY	CHKD	NOTES
1	2024-12-04	AK	SK	ISSUED FOR PERMITTING
2	2024-12-04	AK	SK	ISSUED FOR PERMITTING
LEGEND

- SITE BOUNDARY
- LAND IN ESB OWNERSHIP - LETTER OF CONSENT ACCOMPANIES APPLICATION.

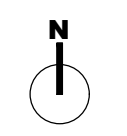

JOB
LRD at Lands Adjoining the ESB Networks
DAC Office, Farrandahore More, Sarsfield Road, Wilton, Cork City

CLIENT
LAND DEVELOPMENT AGENCY

PLANNING PERMISSION			
DRAWING			
EXISTING SITE LAYOUT + SITE SECTIONS			
DATE	DECEMBER 2024	SCALE	1:500 @ A1
DRAWN	AK	CHECKED	SK
CHECKED	SK		
DWG NUMBER	WLT-06 SW-ZZ-DR-AU-AR-1002		

reddy Architecture + Urbanism
Cork Office
Douglas Business Centre, Carrigaline Road, Douglas, Co. Cork

T: +353 (0)21 4362922
W: www.reddyarchitecture.com
E: cork@reddyarchitecture.com