


NOTES


1. THIS DRAWING IS TO BE READ IN CONJUNCTION WITH ALL ENGINEERS & ARCHITECTS' DRAWINGS FIGURED DIMENSIONS ONLY (NOT SCALING) TO BE USED. WHERE A CONFLICT OF INFORMATION EXISTS OR IF IN ANY DOUBT - 'ASK'.
2. CONSULTANTS TO BE INFORMED IMMEDIATELY OF ANY DISCREPANCIES BEFORE WORK PROCEEDS.

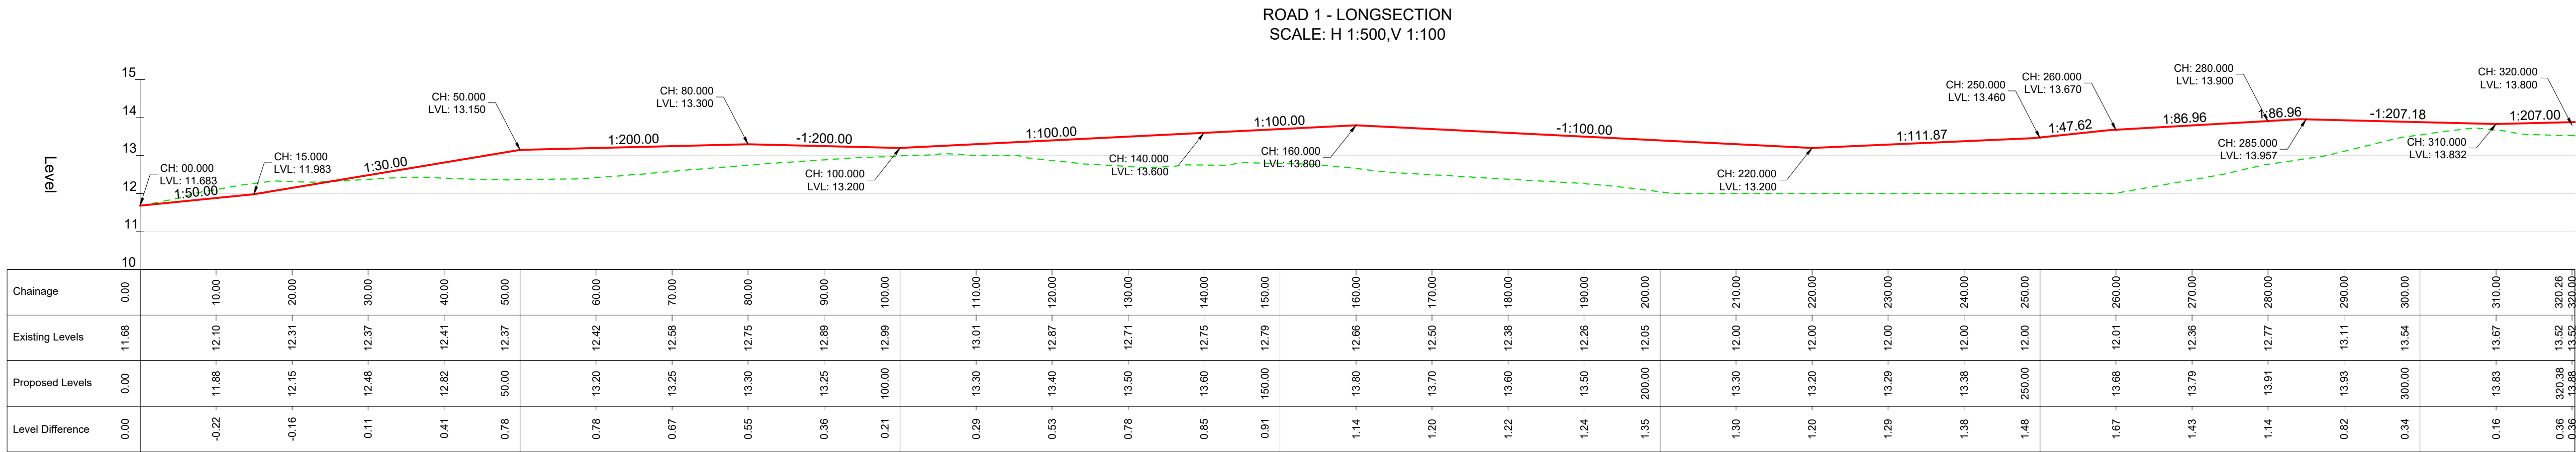

1 SECTION

SCALE @ A1: H= 1:500 ; V= 1:100
SCALE @ A3: H= 1:1000 ; V= 1:200


ROAD 2 - LONGSECTION
SCALE: H 1:500,V 1:100

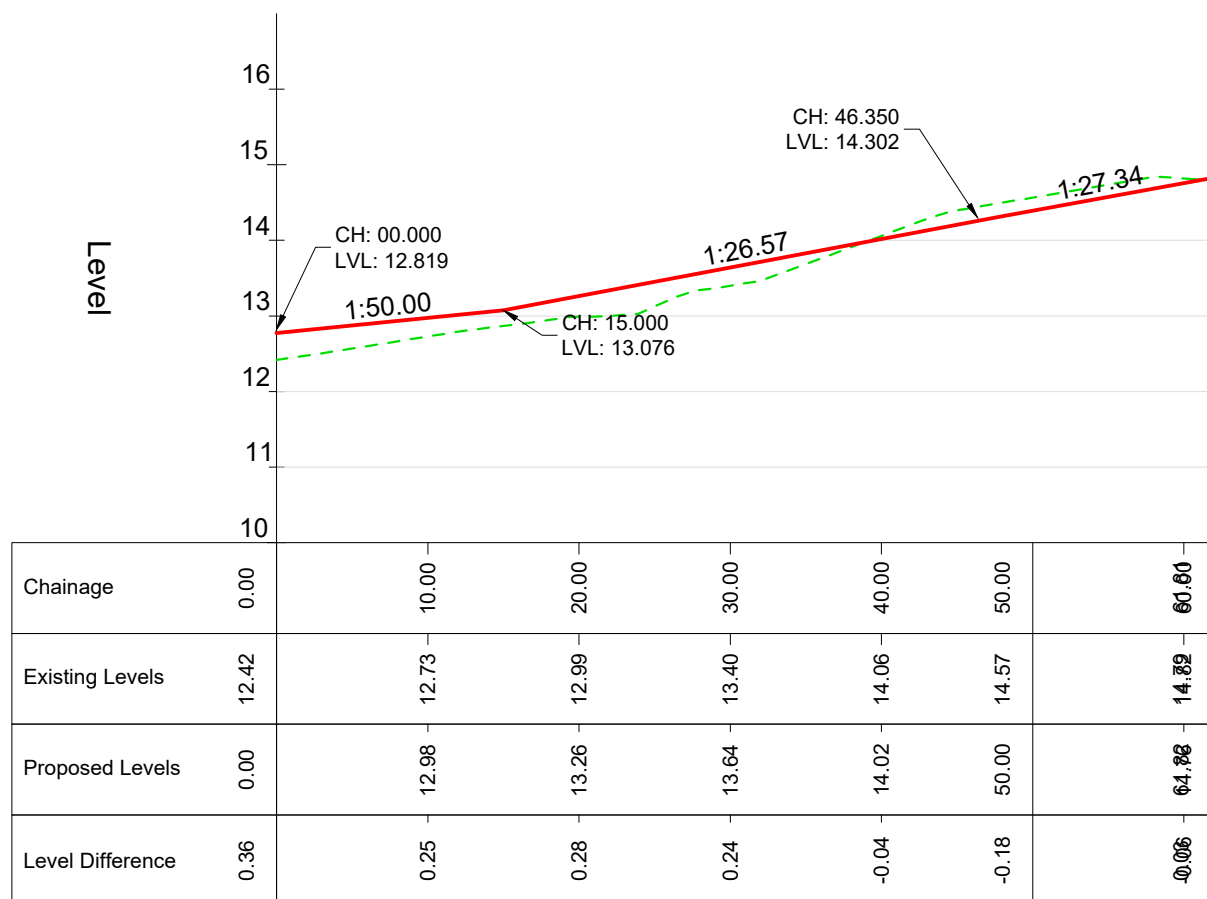

2 SECTION

SCALE @ A1: H= 1:500 ; V= 1:100
SCALE @ A3: H= 1:1000 ; V= 1:200


ROAD 3 - LONGSECTION
SCALE: H 1:500,V 1:100

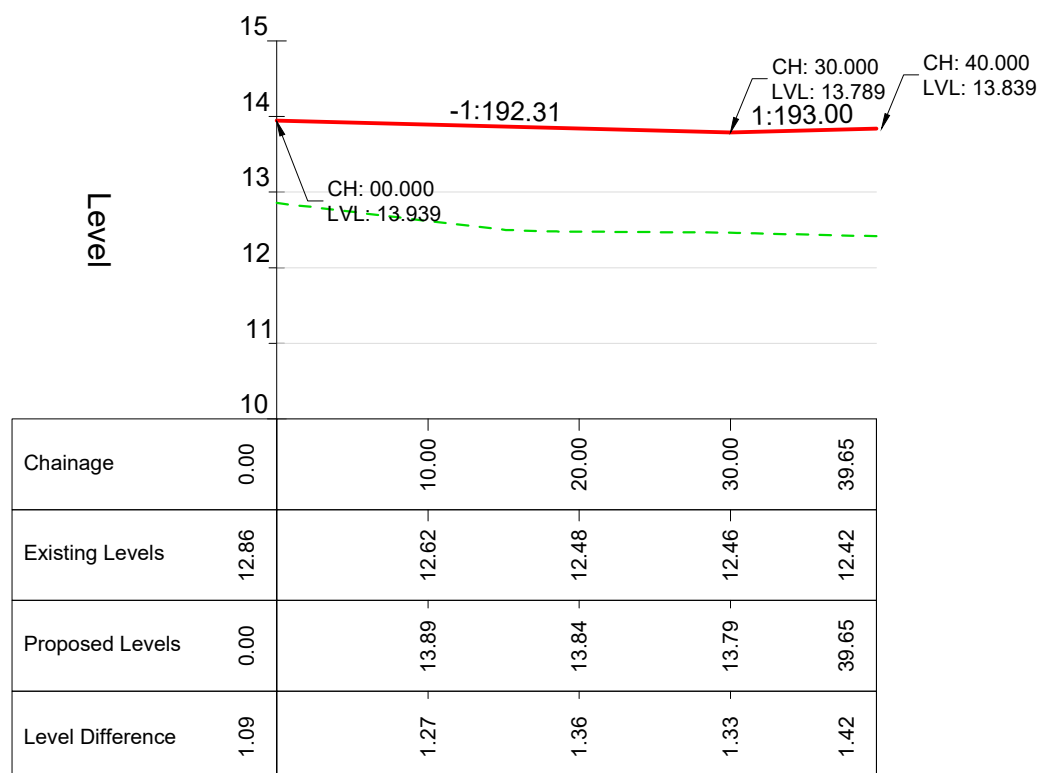

3 SECTION


SCALE @ A1: H= 1:500 ; V= 1:100
SCALE @ A3: H= 1:1000 ; V= 1:200

ROAD 4 - LONGSECTION
SCALE: H 1:500,V 1:100

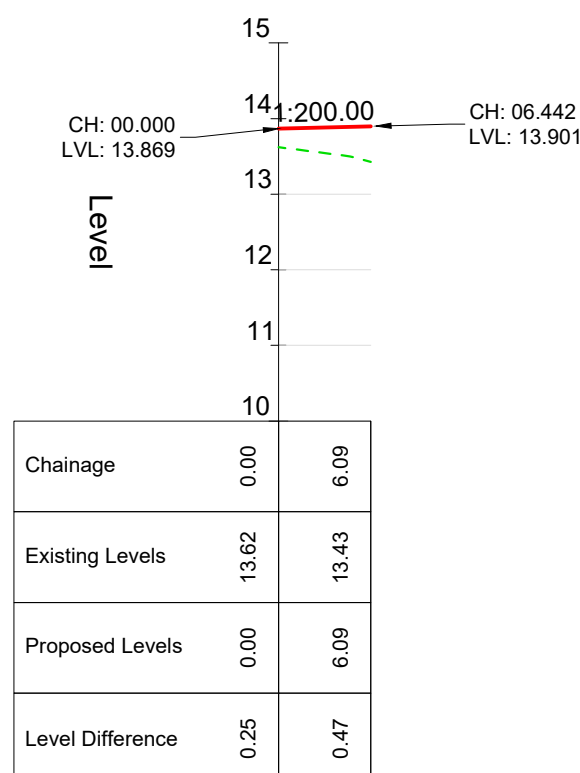

4 SECTION

SCALE @ A1: H= 1:500 ; V= 1:100
SCALE @ A3: H= 1:1000 ; V= 1:200

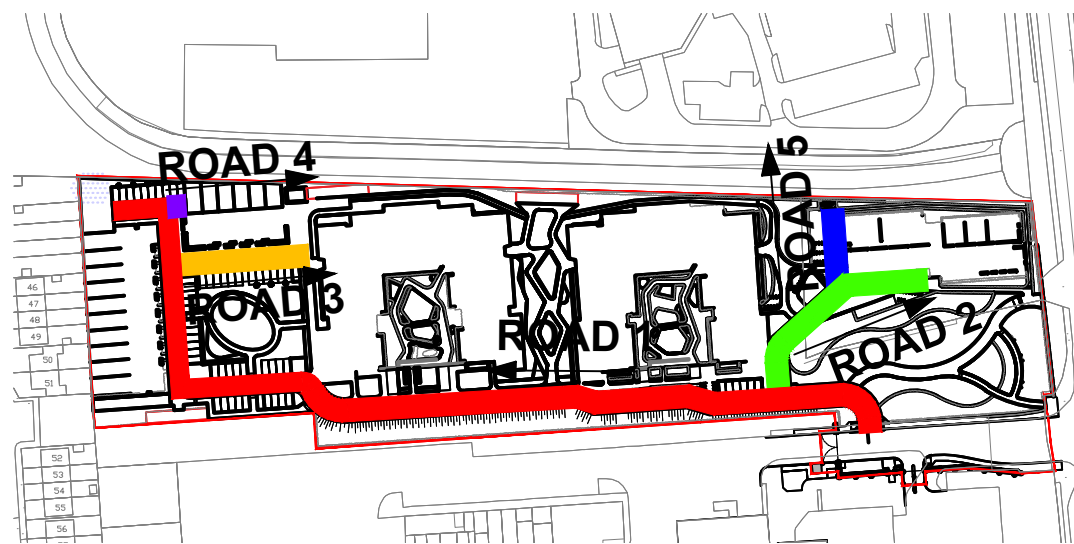


PROPOSED ROADS KEY PLAN

SCALE @ A1: 1:2500
SCALE @ A3: 1:5000

LEGEND

	EXISTING GROUND LEVEL
	PROPOSED FINISHED ROAD LEVEL

ROAD 5 - LONGSECTION
SCALE: H 1:500,V 1:100

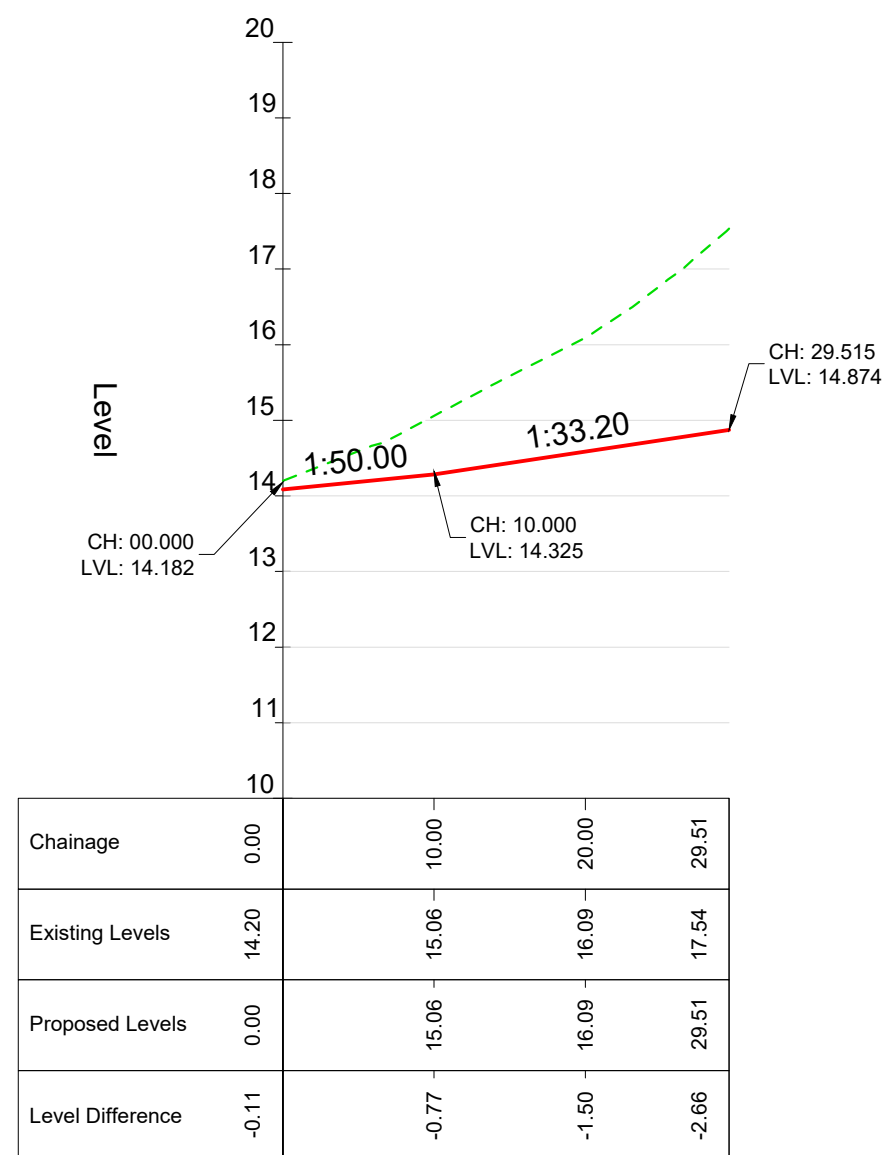

5 SECTION

SCALE @ A1: H= 1:500 ; V= 1:100
SCALE @ A3: H= 1:1000 ; V= 1:200

PROPOSED ROADS LONGITUDINAL SECTIONS

SCALE @ A0: H= 1:500 ; V= 1:100
SCALE @ A2: H= 1:1000 ; V= 1:200

PL2	24.01.25	ISSUED FOR PLANNING	POD
PL2	17.12.24	ISSUED FOR S1 RSA	POD
PL1	28.08.24	ISSUED FOR PLANNING	AO
ISSUE	DATE	DESCRIPTION	BY

Project Engineer: Peter O'Dwyer Project Director: Brian Mahony

BM STAGE

PLANNING

BM
Dublin Office:
Sandwith House, 52-54 Lower Sandwith Street, Dublin 2, Ireland.
Tel: (01) 677 3200 Fax: (01) 677 3164
London Office:
12 Mill Street, London SE1 2AY, United Kingdom
Tel: (0044) 084 5413 2722
Consulting Engineers, Civil / Structural / Project Management.E-mail: bmce@bmce.ie Web: www.bmce.ie



CLIENT
LAND DEVELOPMENT AGENCY

PROJECT TITLE
**LDA WILTON
SARSFIELD ROAD LRD**

BM PROJECT No.
23.215

MODEL REFERENCE SUITABILITY REVISION

DRAWING TITLE
PROPOSED ROADS LONGITUDINAL SECTIONS

DWG DRAWING REFERENCE STATUS REVISION
23215-BMD-ZZ-XX-DR-C-12120 **PL2**