


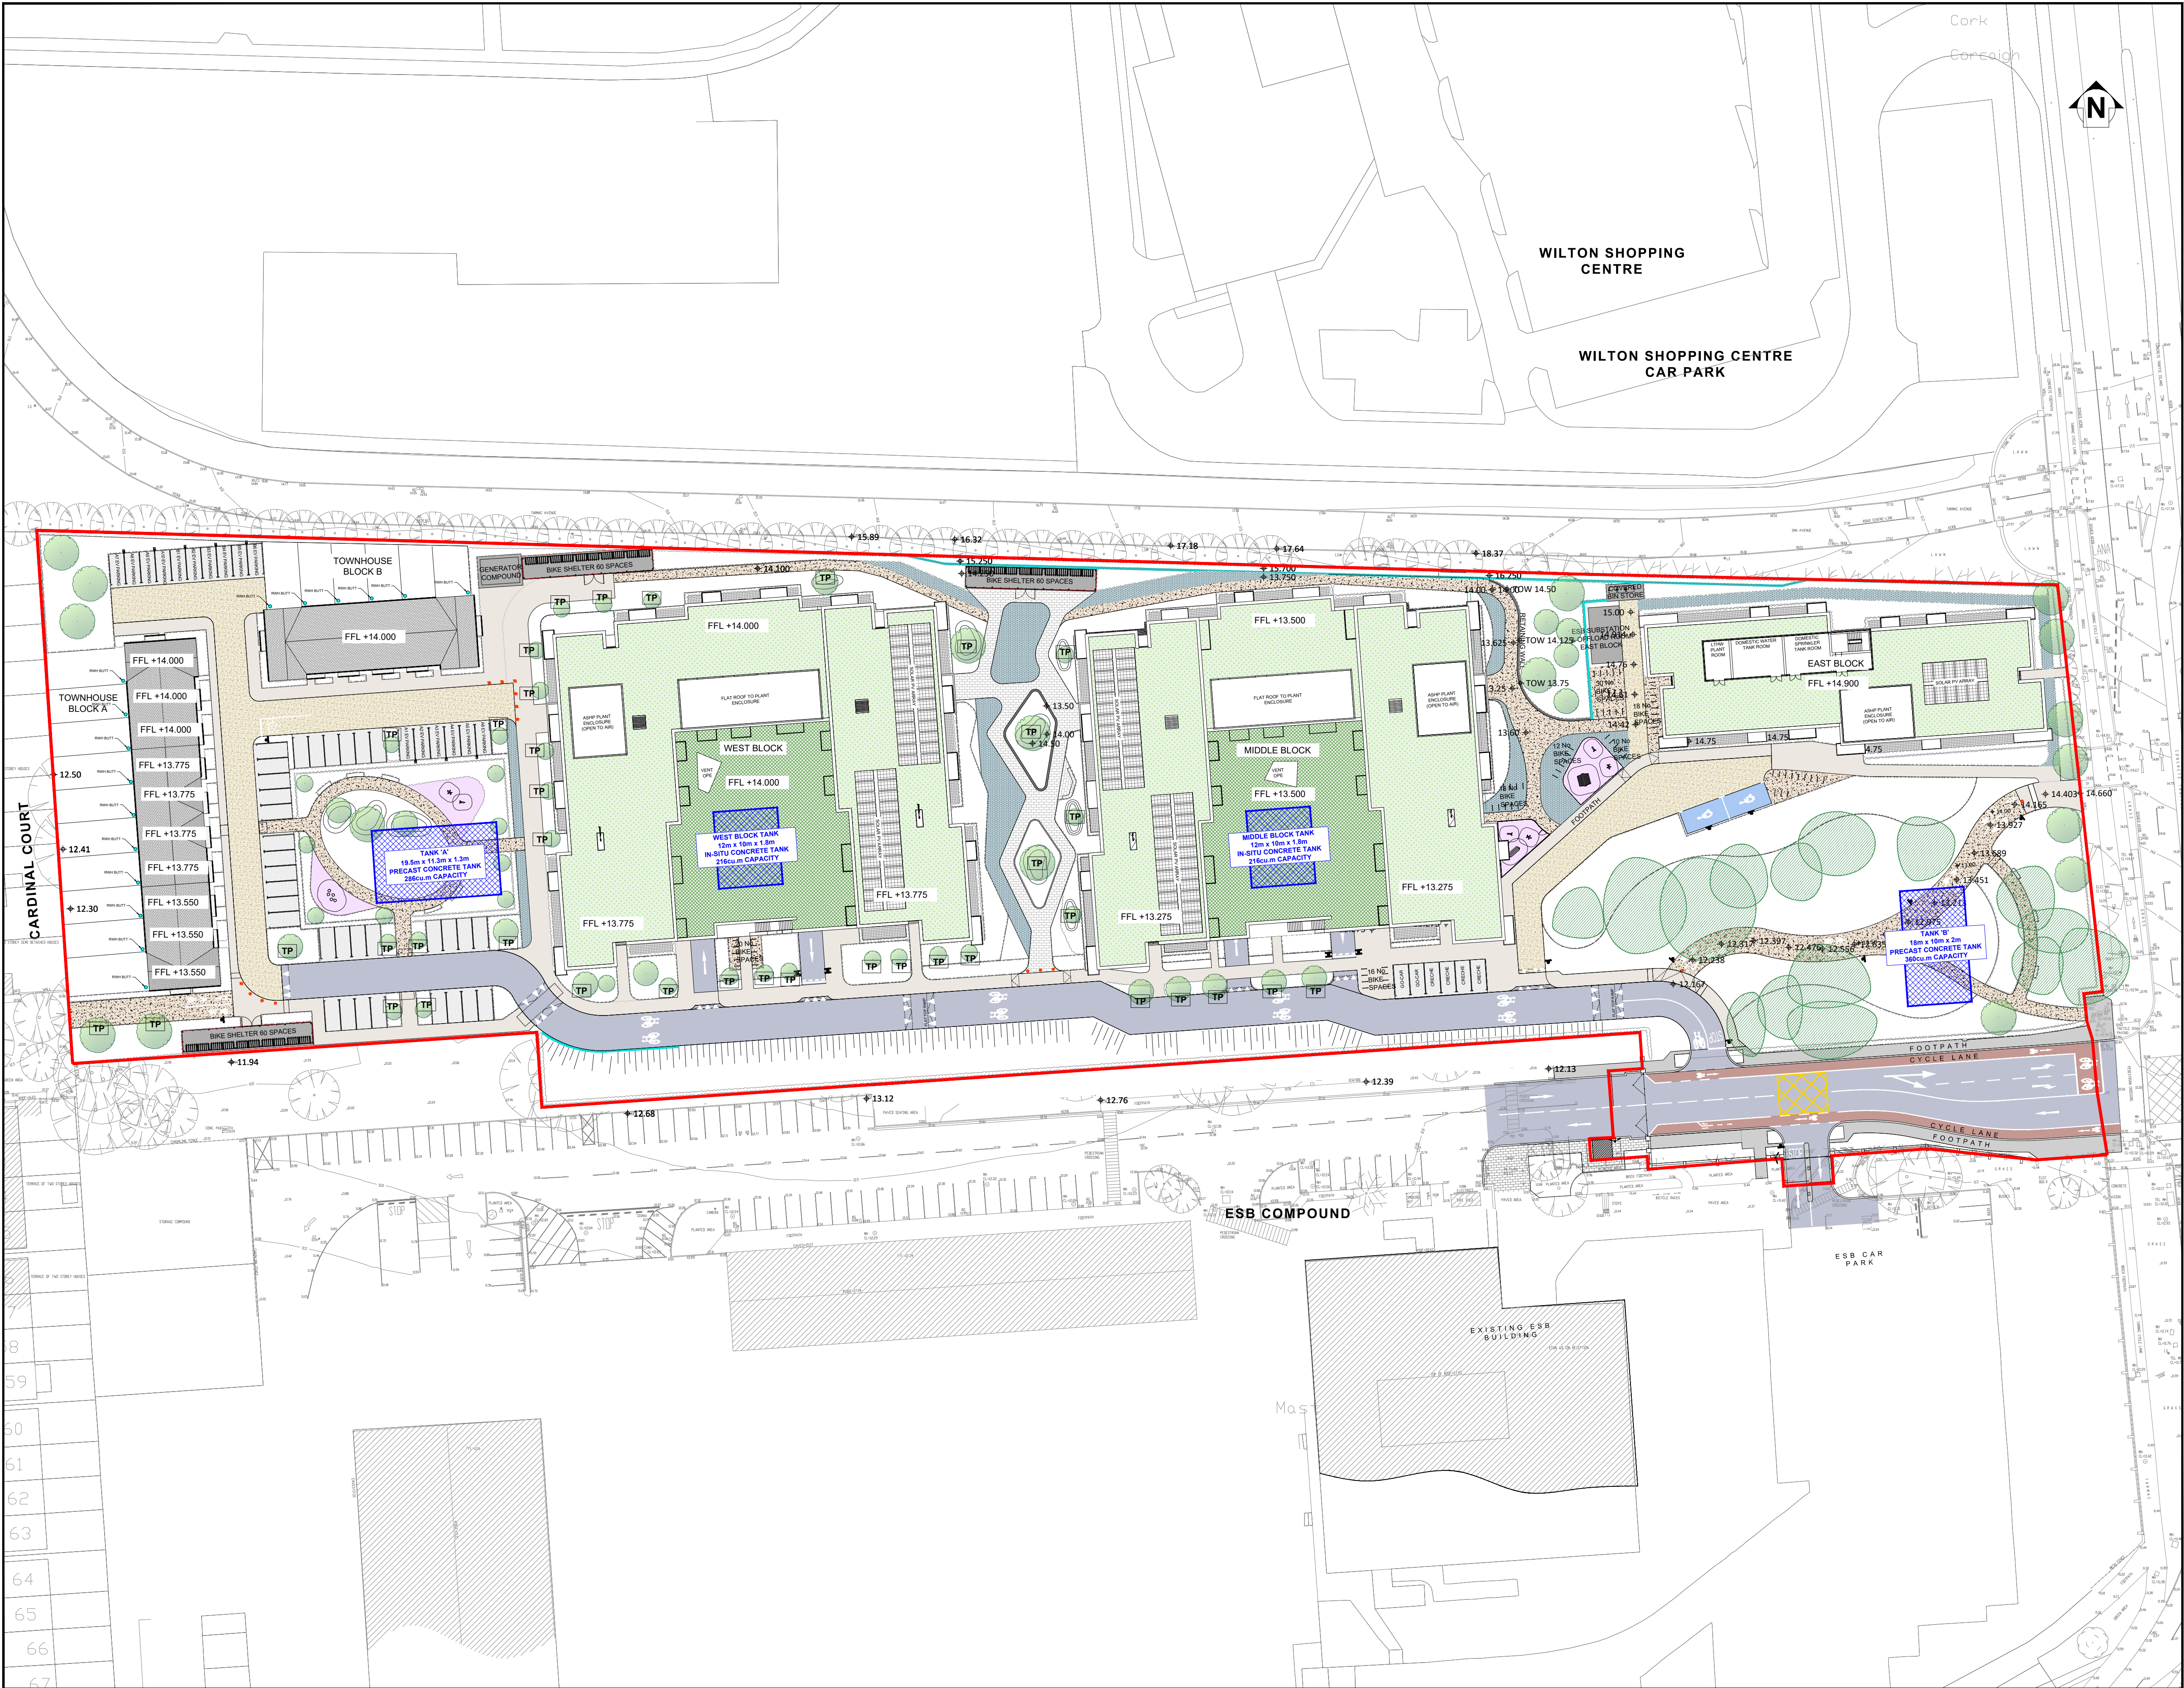

SuDS PLAN LAYOUT
SCALE @ A1: 1:500
SCALE @ A3: 1:1000

NOTES

- 1. THIS DRAWING IS TO BE READ IN CONJUNCTION WITH ALL ENGINEERS & ARCHITECTS DRAWINGS FIGURED DIMENSIONS ONLY (NOT SCALING) TO BE USED. WHERE A CONFLICT OF INFORMATION EXISTS OR IF IN ANY DOUBT - 'ASK'.
- 2. CONSULTANTS TO BE INFORMED IMMEDIATELY OF ANY DISCREPANCIES BEFORE WORK PROCEEDS.

LEGEND

- EXTENSIVE GREEN ROOF WITH INTERCEPTION TRAY AS PER DETAIL D1.1 OF DRAWING 12300
- INTENSIVE GREEN ROOF TO PODIUM LEVEL WITH INTERCEPTION TRAY AS PER DETAIL D2.1 & D3.1 OF DRAWING 12300
- TP DENOTES SUDS STREET TREE PIT AS PER DETAIL DRAWING 12320
- DENOTES DOMESTIC REAR GARDEN RAIN WATER HARVESTING BUTT

LEGEND

- ASPHALT CARRIAGEWAY (BLACK) REFER TO DETAIL A1.1 PER DRAWING 12112
- RED COLOURED CYCLE LANE SURFACING TO CARRIAGEWAY
- ASPHALT CARRIAGEWAY (BUFF) REFER TO DETAIL A1.2 PER DRAWING 12112
- COLOURED ASPHALT FOOTPATH REFER TO DETAIL B1.2 PER DRAWING 12110
- IN-SITU CONCRETE FOOTPATH REFER TO DETAIL B2.1 PER DRAWING 12110
- POROUS RESIN BOUND GRAVEL REFER TO DETAIL B5.1 PER DRAWING 12110
- PERMEABLE PAVING REFER TO DETAIL C2.2 PER DRAWING 12300
- PERMEABLE PAVING REFER TO DETAIL C2.2 PER DRAWING 12300
- POROUS GRASSCRETE REFER TO DETAIL C3.1 PER DRAWING 12300
- POROUS PLAY SURFACING REFER TO DETAIL B7.1 PER DRAWING 12110

PL2	24.01.25	ISSUED FOR PLANNING	POD
PL1	28.08.24	ISSUED FOR PLANNING	POD
ISSUE	DATE	DESCRIPTION	BY

Project Engineer: Peter O'Dwyer Project Director: Brian Mahony
BM STAGE

PLANNING

BM Dublin Office: Sandwith House, 52-54 Lower Sandwith Street, Dublin 2, Ireland. Tel: (01) 677 3200 Fax: (01) 677 3164
London Office: 5th Floor, Mill House, 8 Mill Street, London SE1 2BA, United Kingdom Tel: (0044) 20 3750 3530
Consulting Engineers, Civil / Structural / Project Management E-mail: bmce@bmce.ie Web: www.bmce.ie



CLIENT
LAND DEVELOPMENT AGENCY

PROJECT TITLE LDA WILTON SARSFIELD ROAD LRD	BM PROJECT No. 23.215
---	--------------------------

MODEL REFERENCE	SUITABILITY	REVISION
-----------------	-------------	----------

DRAWING TITLE

SuDS PLAN LAYOUT

DWG DRAWING REFERENCE 23215-BMD-ZZ-XX-DR-C-11250	STATUS	REVISION PL2
---	--------	-----------------